



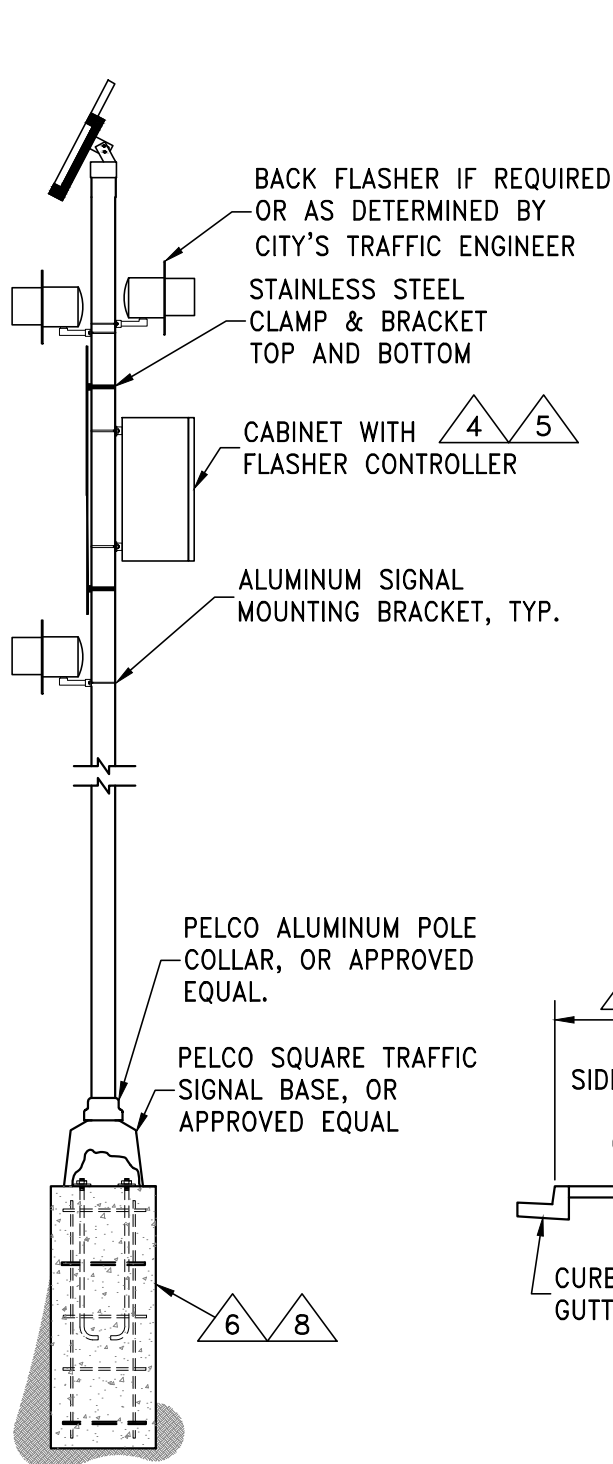

SIDE ELEVATION

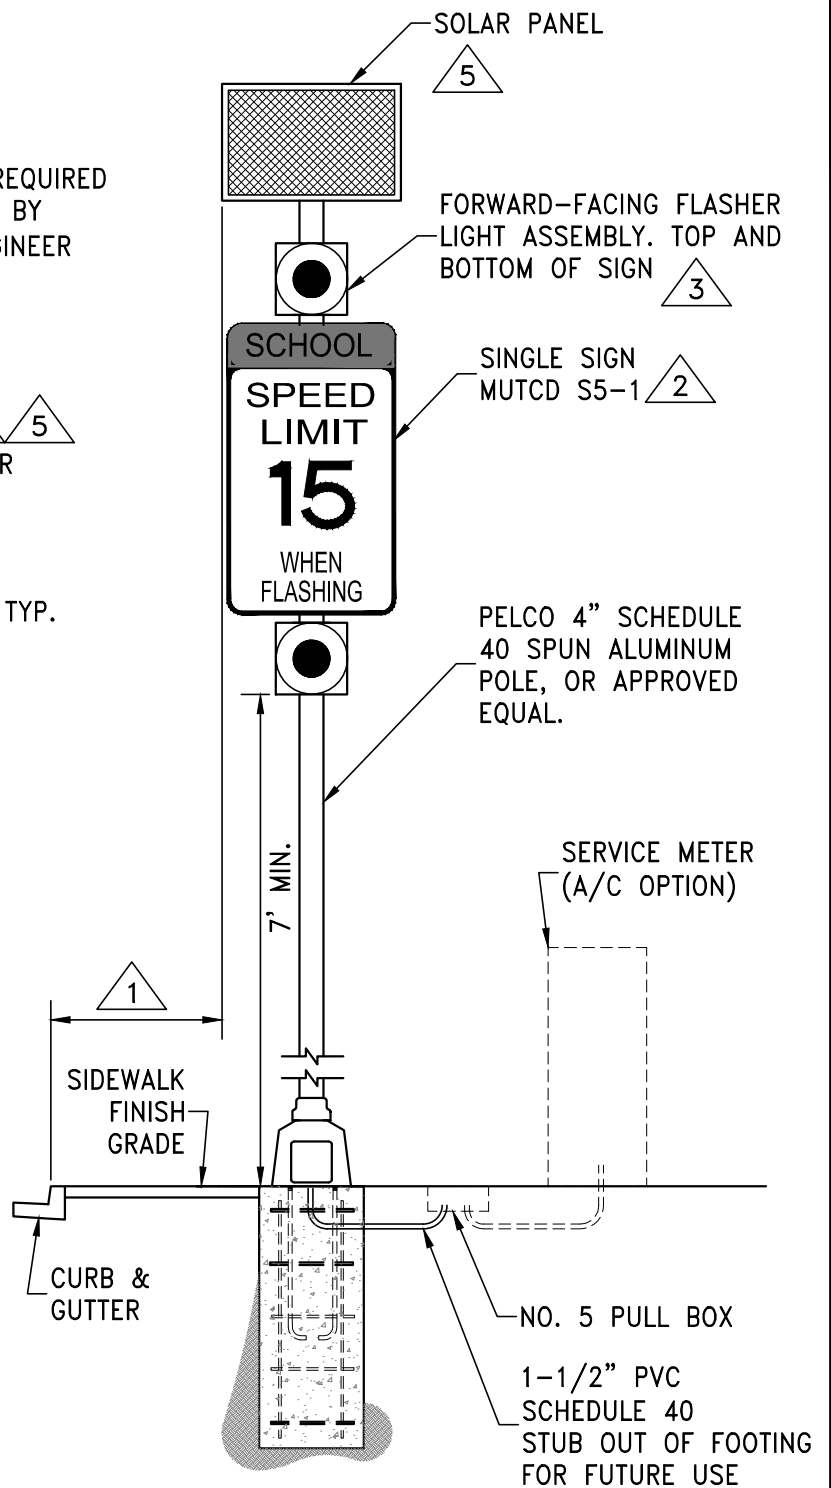

FRONT ELEVATION



STANDARD DETAILS FOR PUBLIC WORKS CONSTRUCTION

SCHOOL ZONE FLASHERS - ROADSIDE

DRAWING No.

R-417C

APPROVED BY: KK | DATE: 2/2026