

3D VIEW - EXISTING

SCALE:




3D VIEW - PROPOSED

SCALE:



EAST ELEVATION - EXISTING

SCALE: 1/8" = 1'-0"

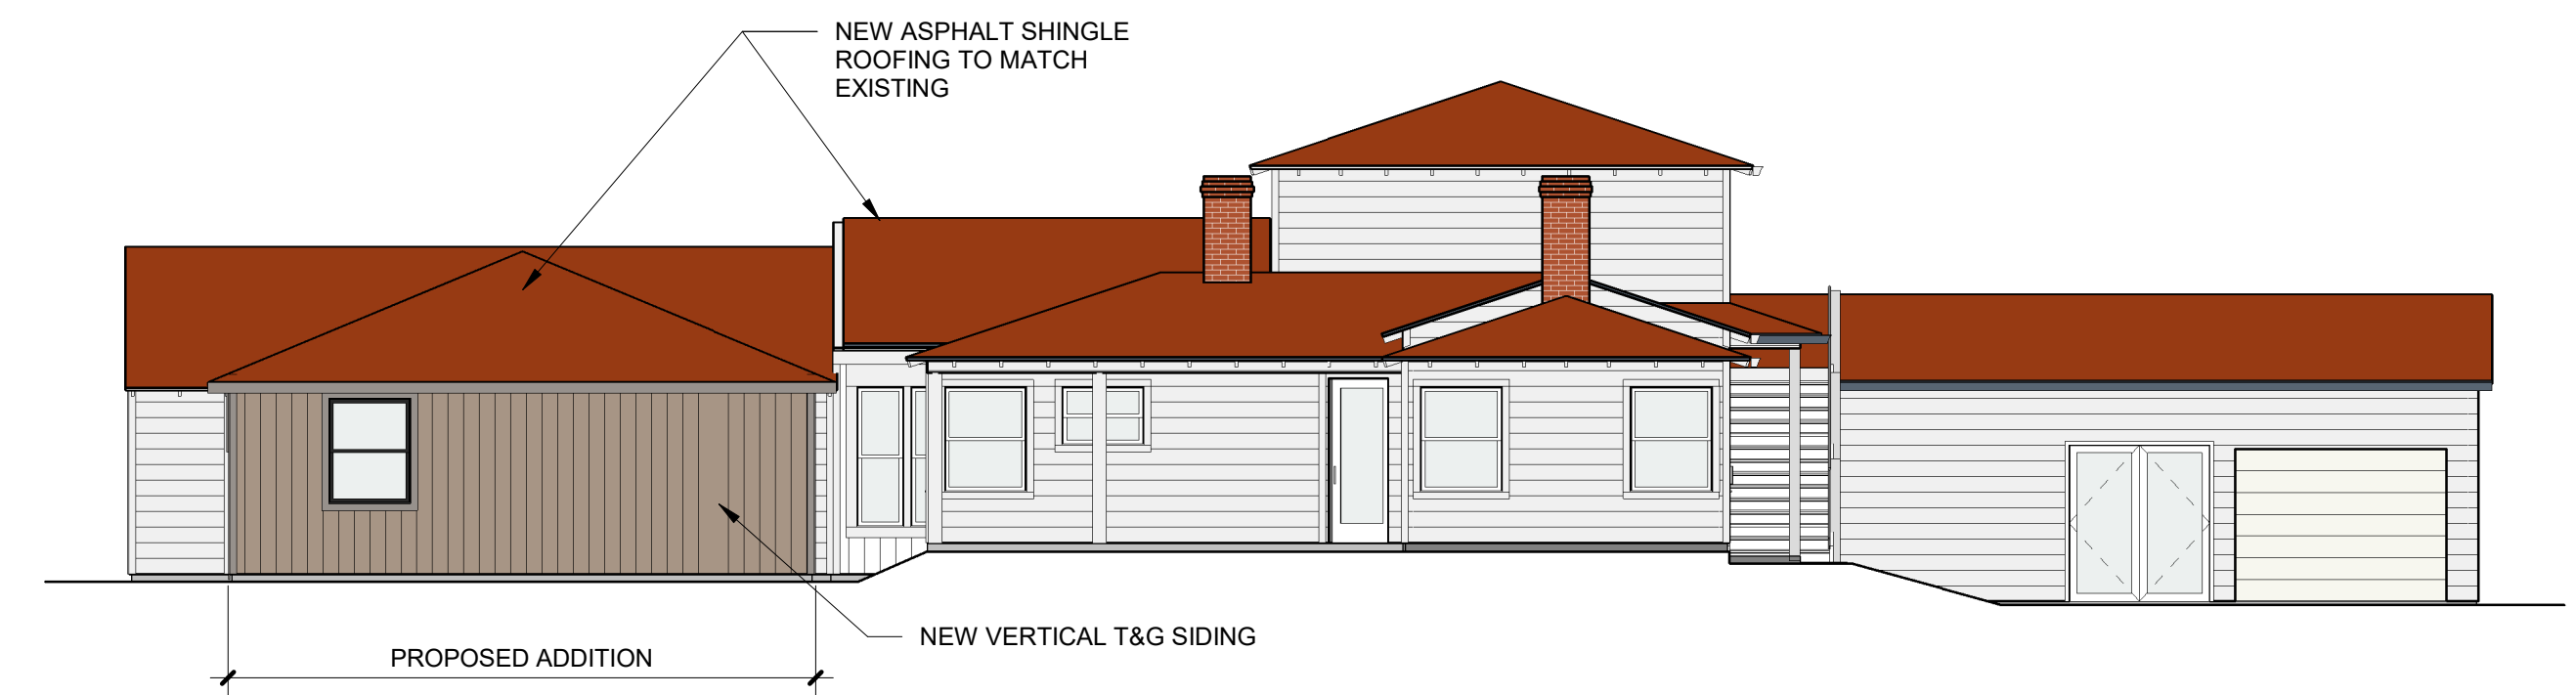


EAST ELEVATION - PROPOSED

SCALE: 1/8" = 1'-0"



SOUTH ELEVATION - EXISTING

SCALE: 1/8" = 1'-0"

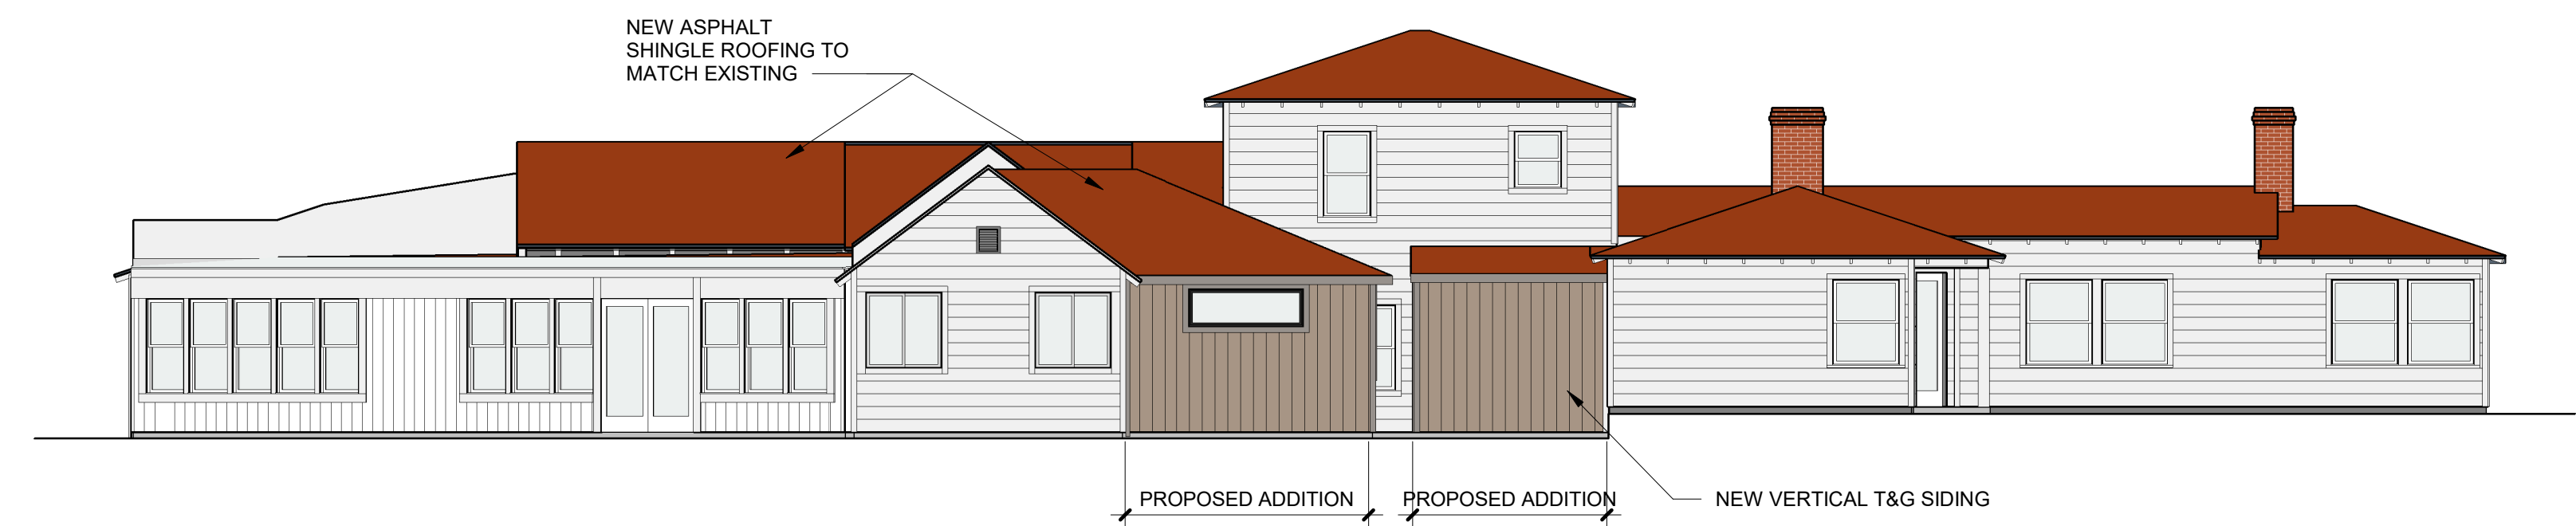

SOUTH ELEVATION - PROPOSED

SCALE: 1/8" = 1'-0"

CAUGHLIN BUNKHOUSE EXTERIOR ALTERATIONS AND ADDITIONS AT THE MAYBERRY GARDENS OFFICE DEVELOPMENT

