




CWX ARCHITECTS INC.
1680 Montclair Ave., Suite A
Reno, Nevada
(775) 829-7747
www.cwxarchitects.com



ADDITIONS & ALTERATIONS - MAYBERRY GARDENS BUILDINGS
3636 MAYBERRY DRIVE, RENO

For: KURT & CLINT STITSER & BUILT.

Designs and drawings contained herein are protected under NRS 623 and USC copyright Title 17. Unauthorized duplication is a violation of state and federal law.

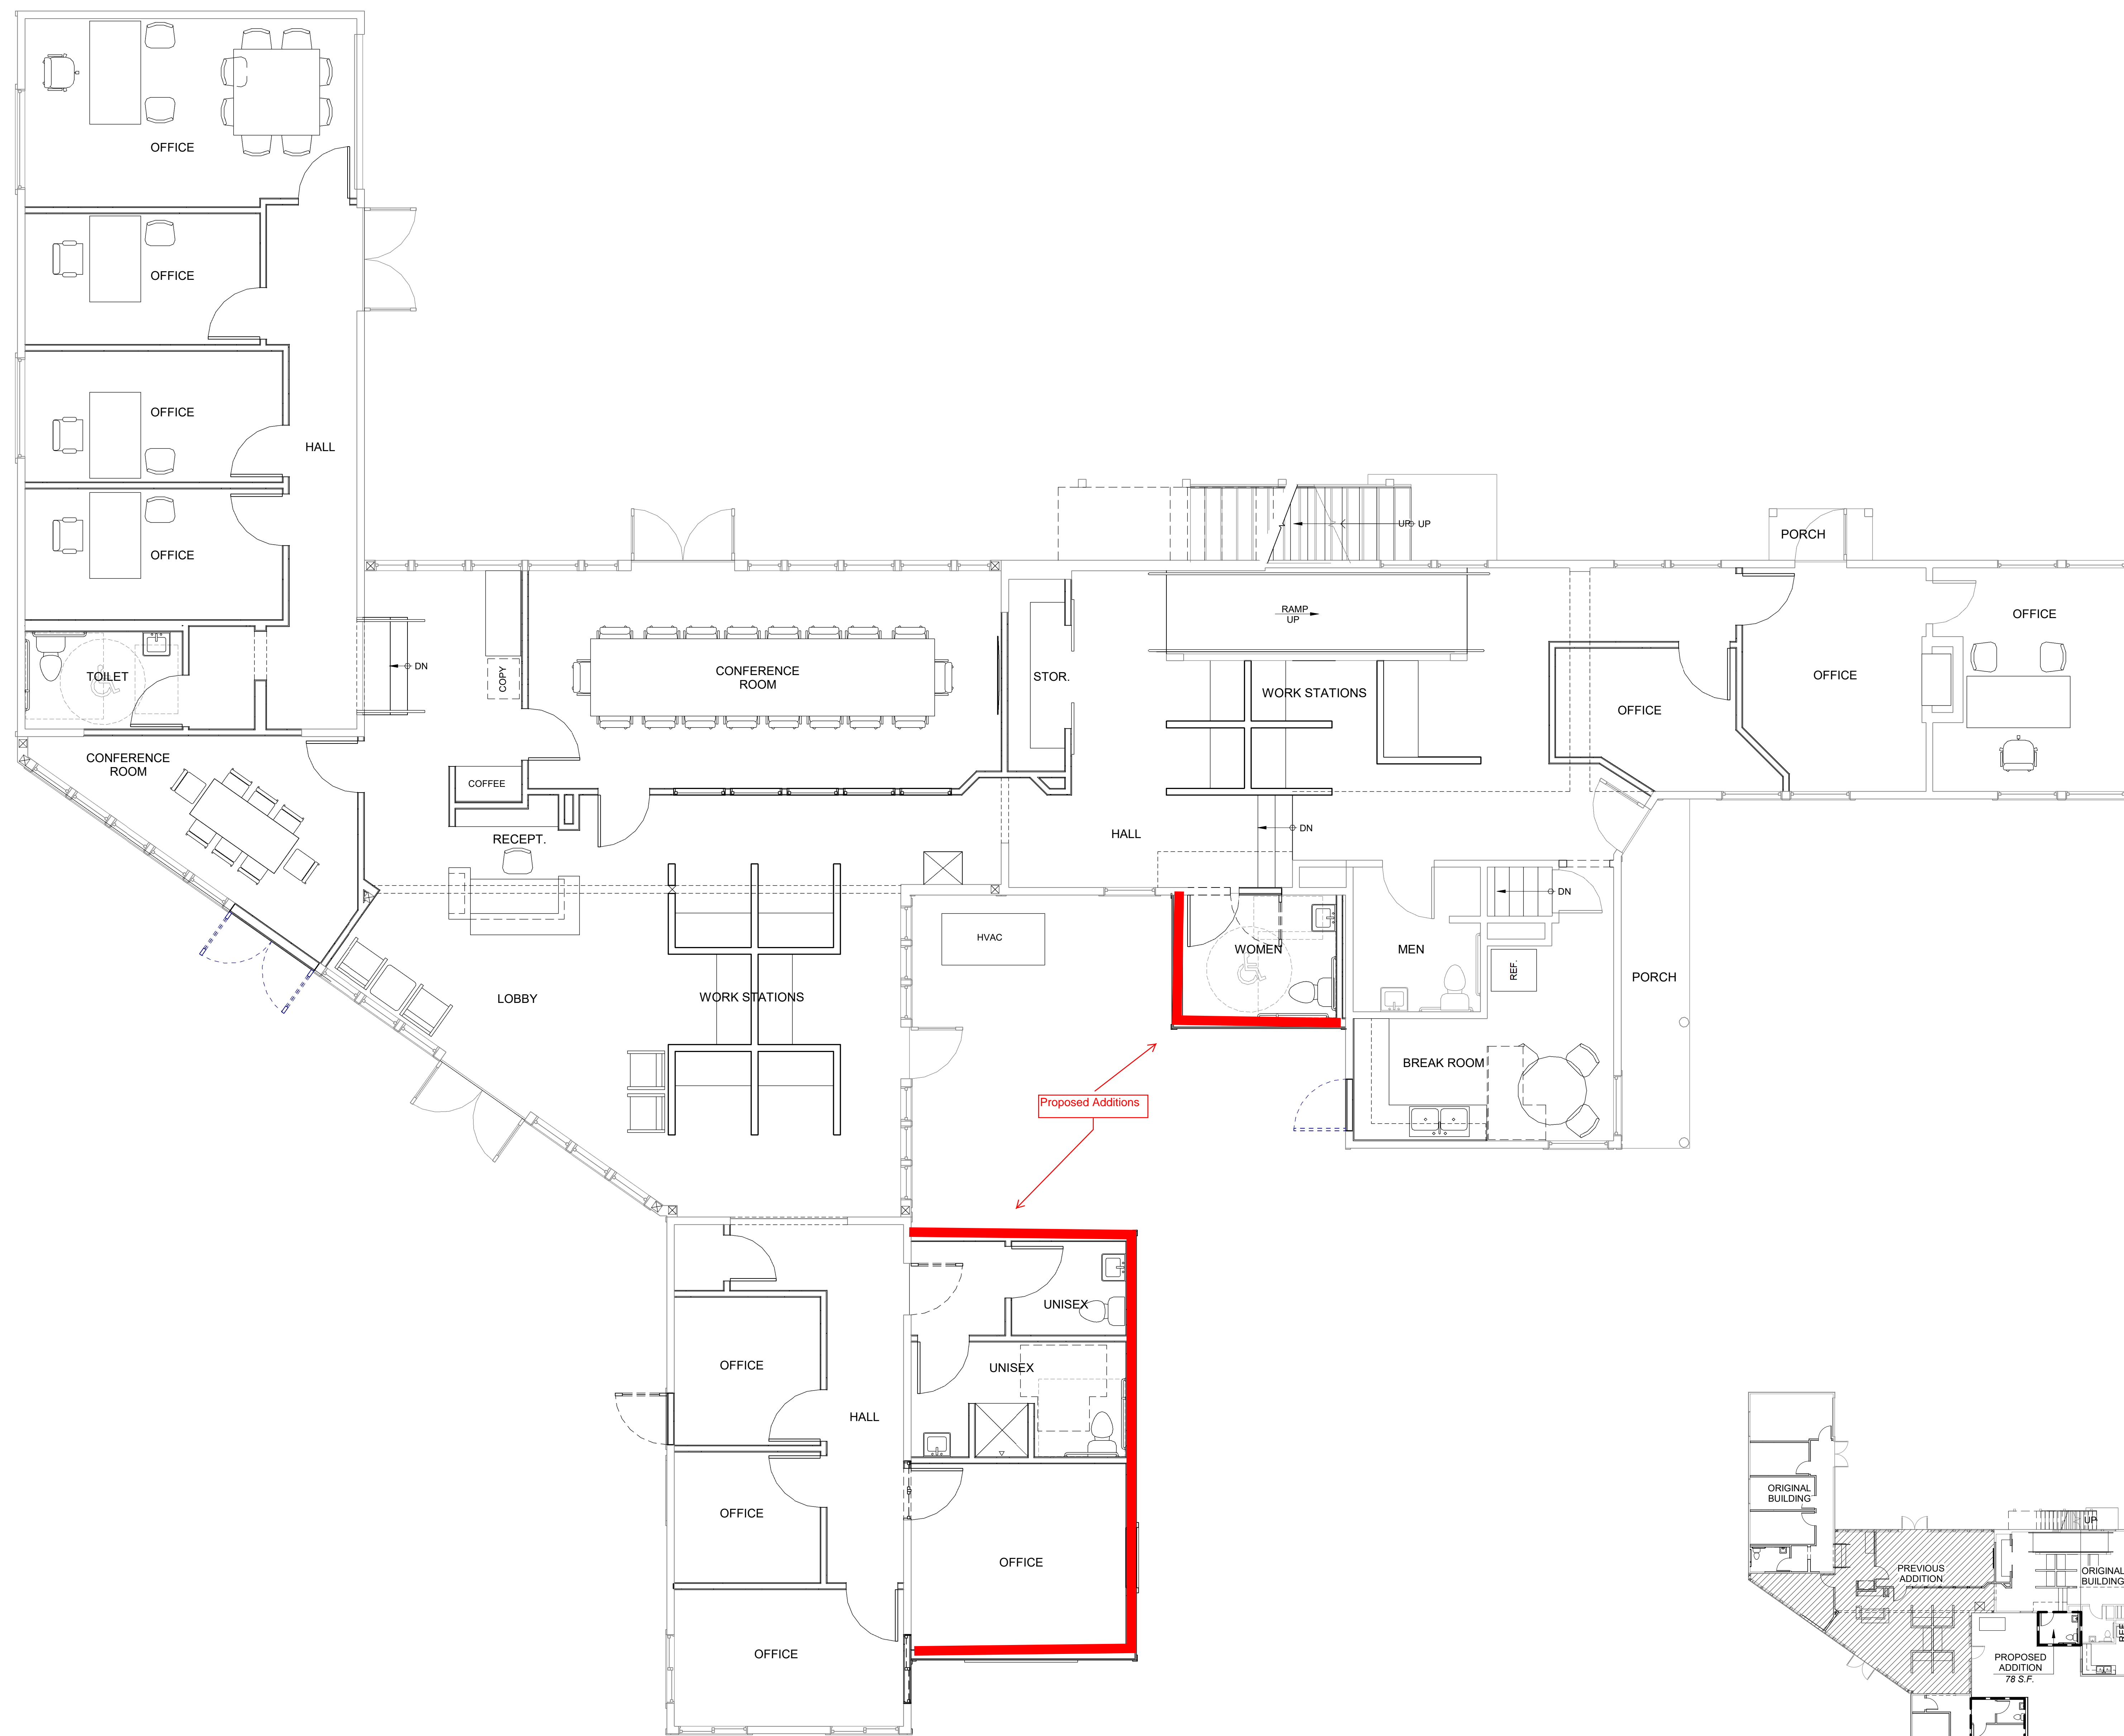

FLOOR PLAN
SCALE: 1/4" = 1'-0"

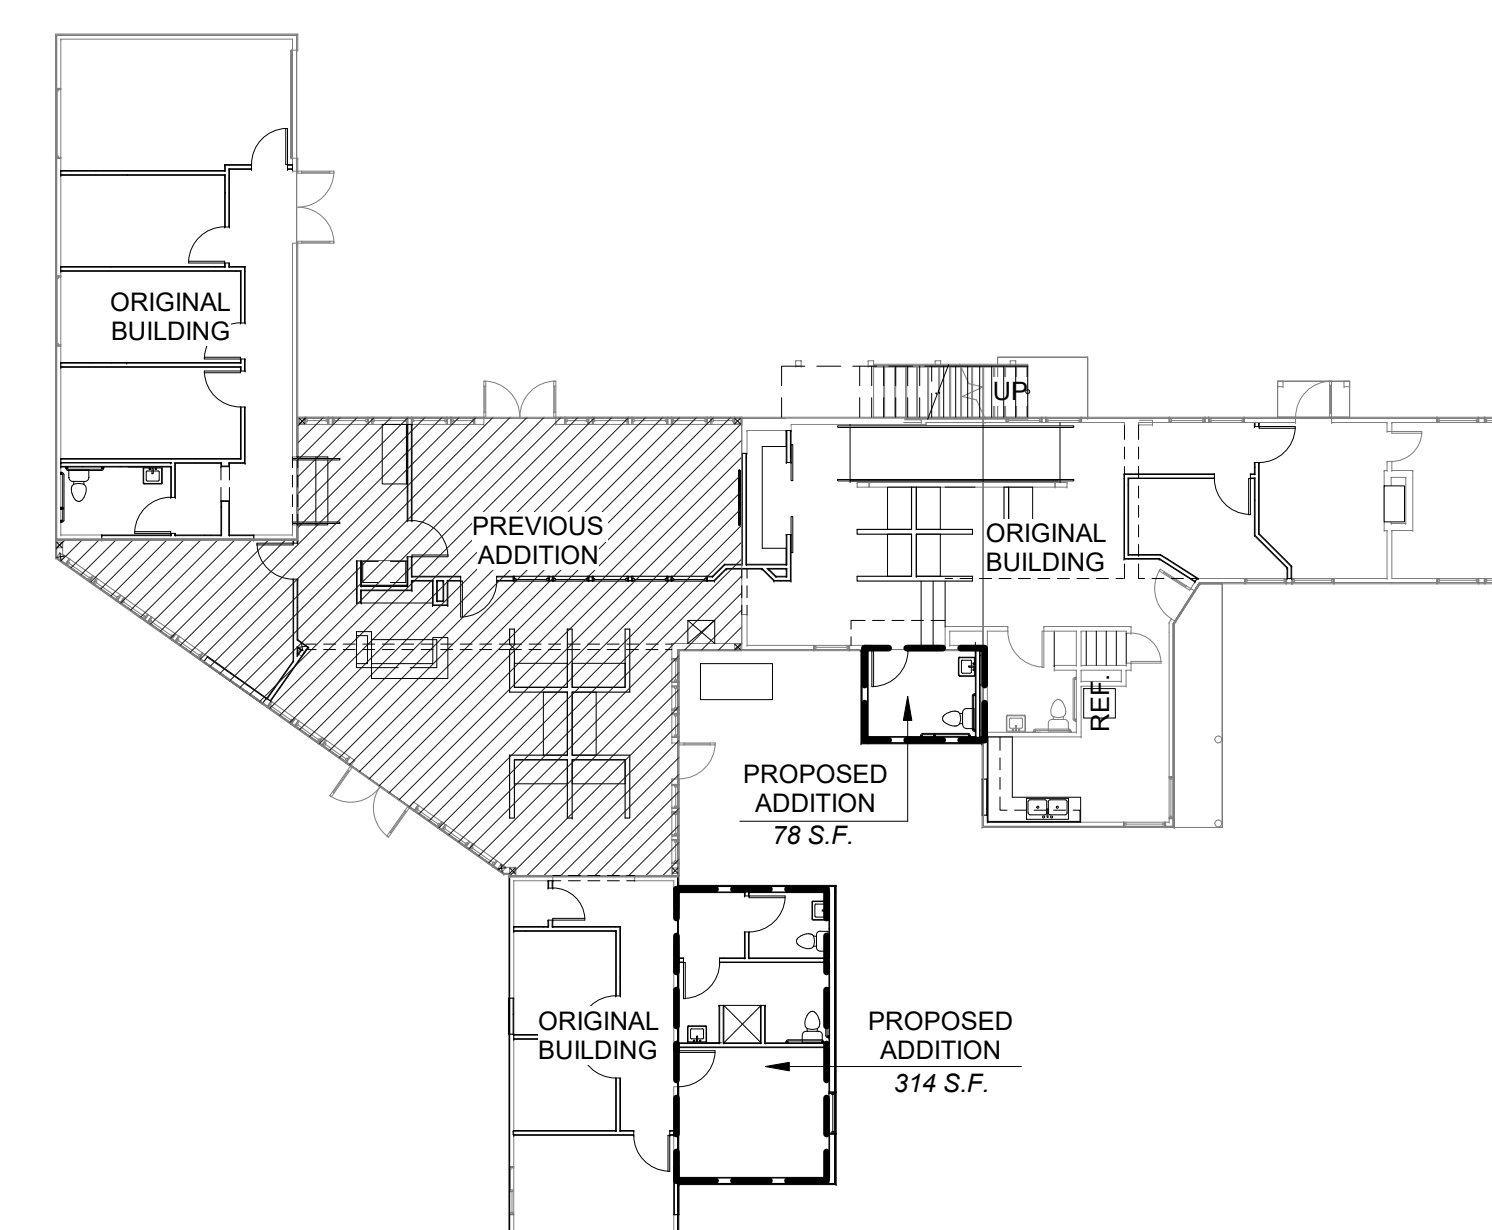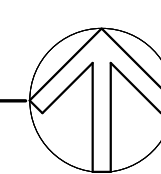

KEY PLAN
SCALE: 1/16" = 1'-0"

REVISION	DATE

ISSUE DATE
12-5-19

Project No. 12219
Drawn by IRT
Checked by CW

TITLE
FIRST FLOOR PLAN

SHEET
A2.1

PRELIMINARY