


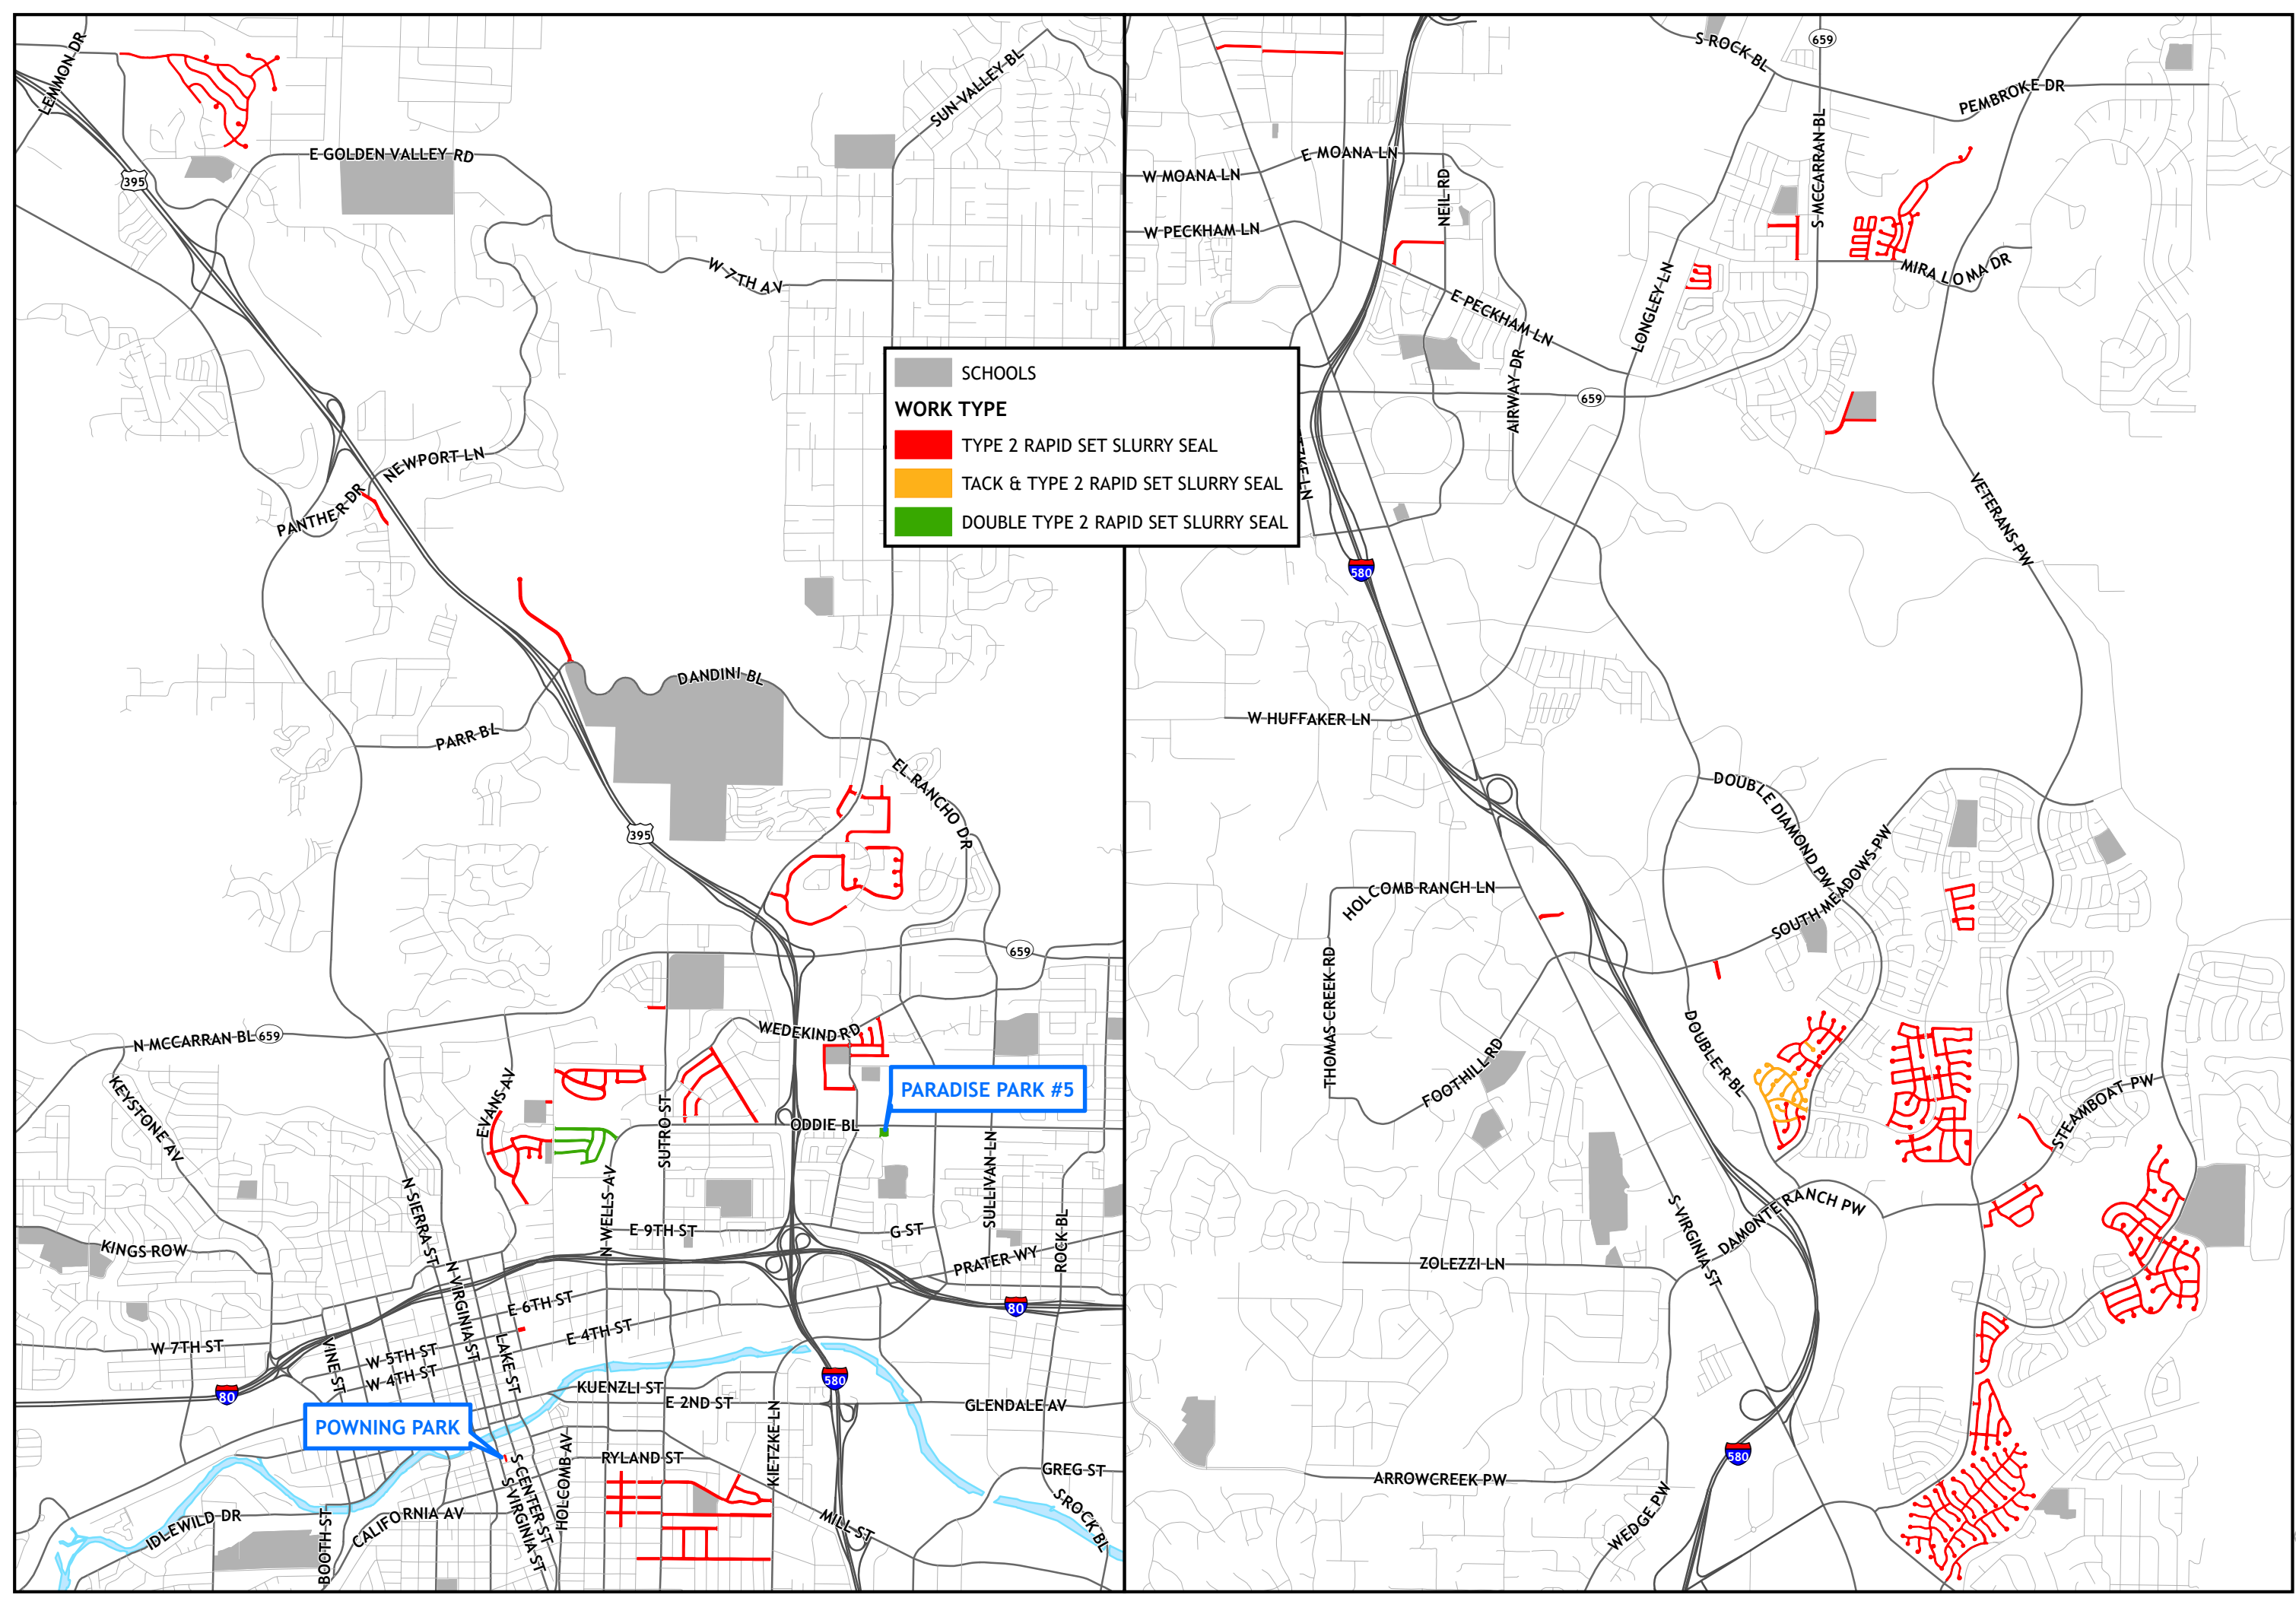

SCHOOLS

WORK TYPE

- TYPE 2 RAPID SET SLURRY SEAL
- TACK & TYPE 2 RAPID SET SLURRY SEAL
- DOUBLE TYPE 2 RAPID SET SLURRY SEAL




2025 RENO PREVENTATIVE MAINTENANCE

ROADS AND PARKING LOTS

OVERALL



ALTERNATE #1

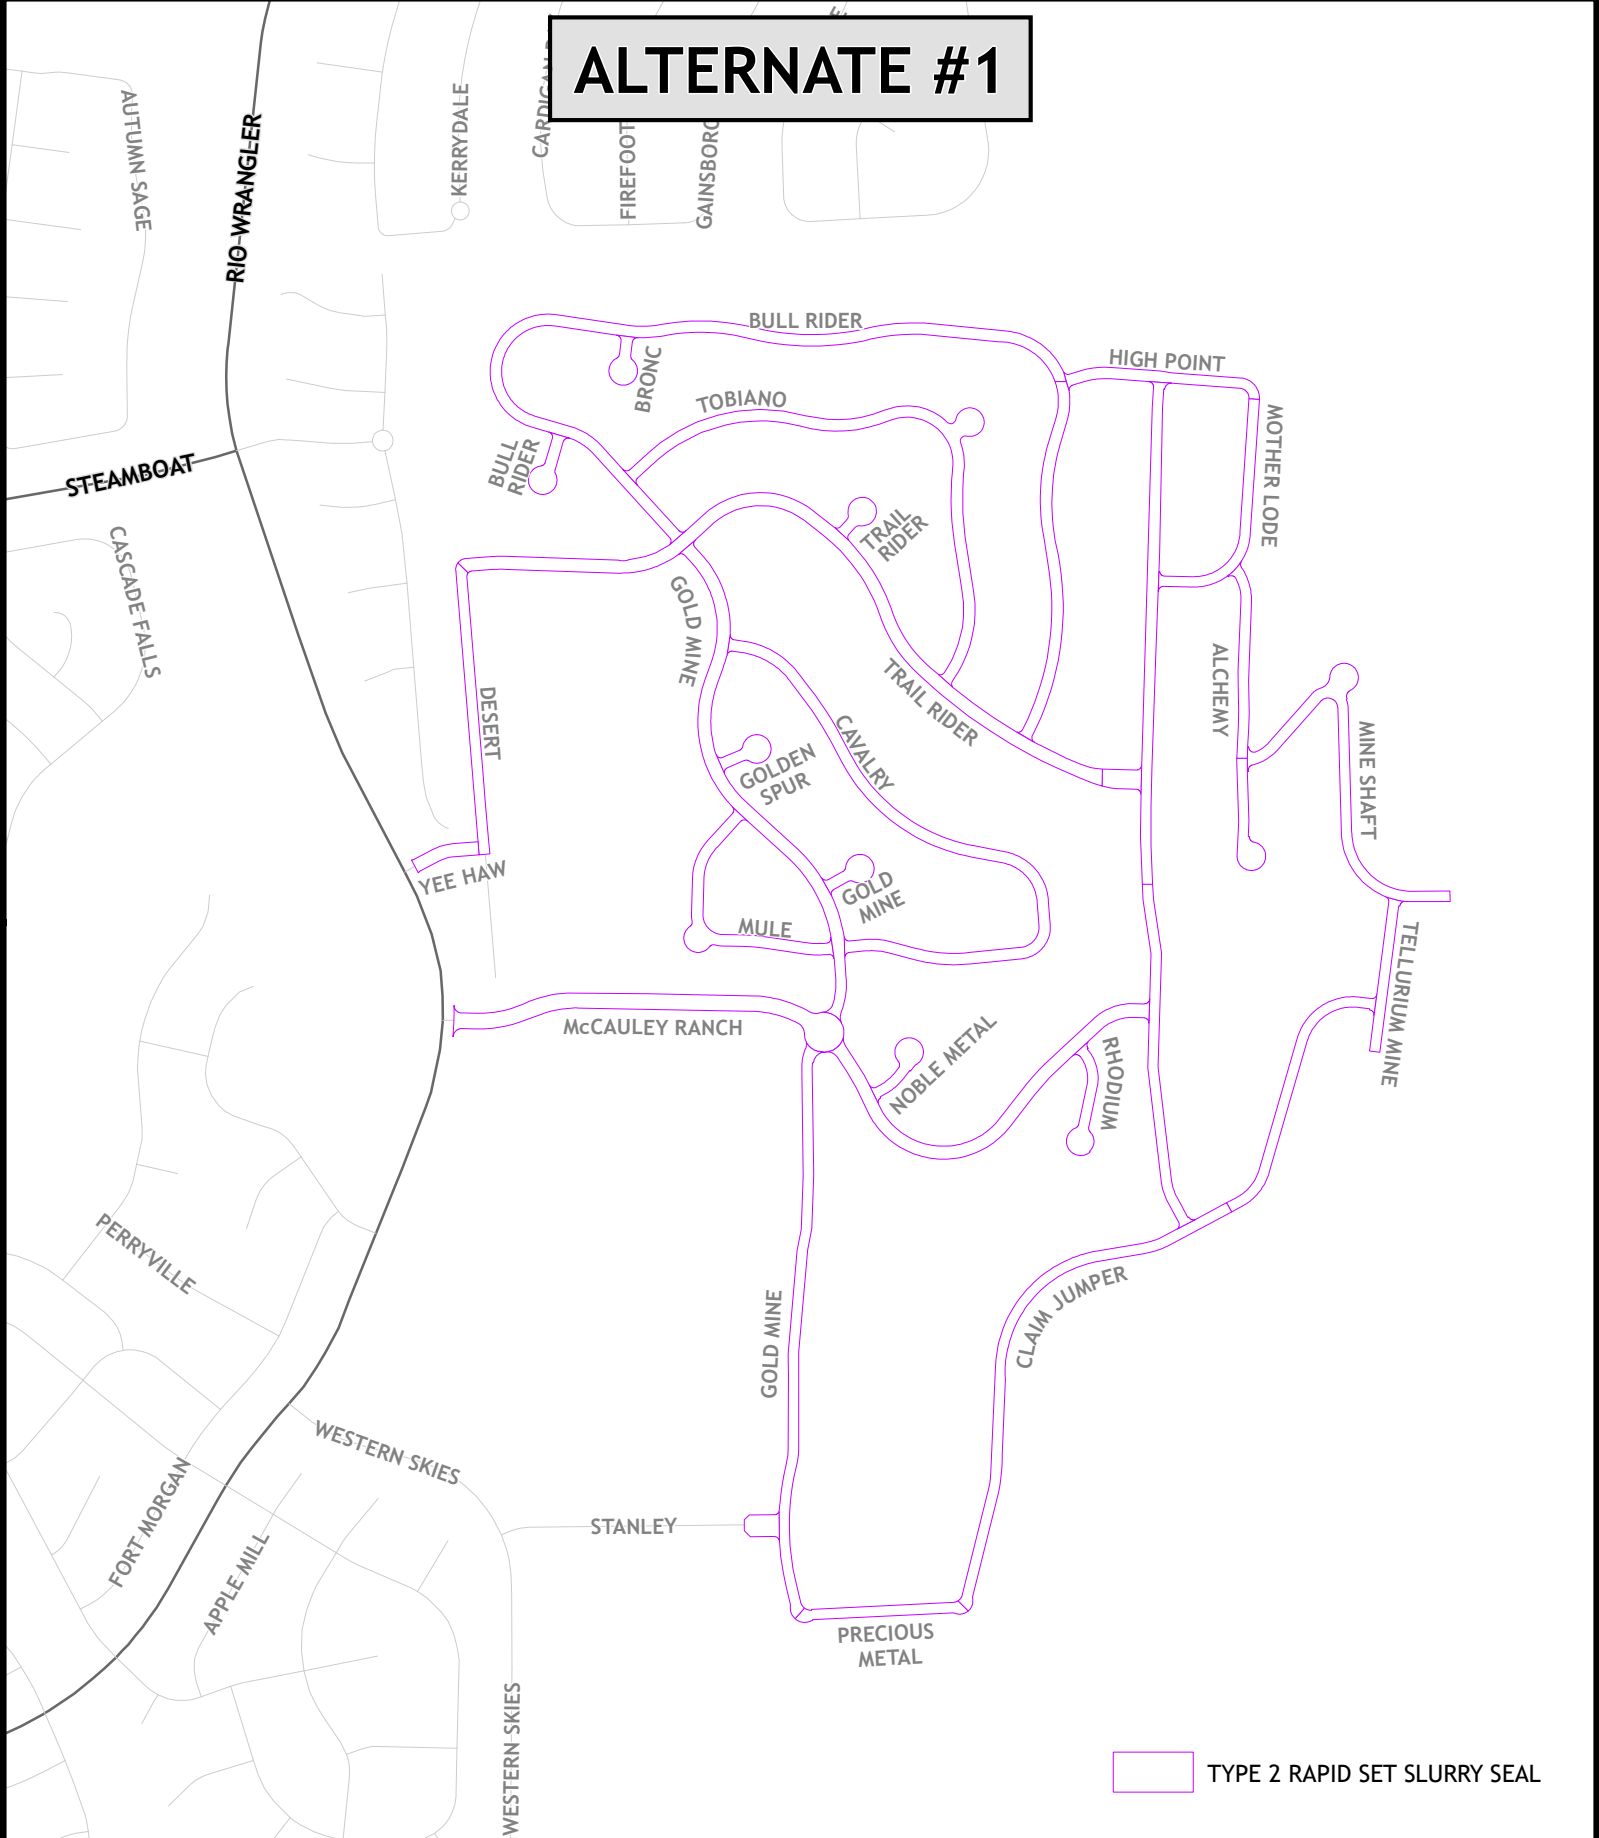


2025 RENO PREVENTATIVE MAINTENANCE

ROADWAYS


ALL PAVEMENTS TO RECIEVE A SINGLE LAYER TYPE 2 RAPID SET SLURRY SEAL



ALTERNATE #2

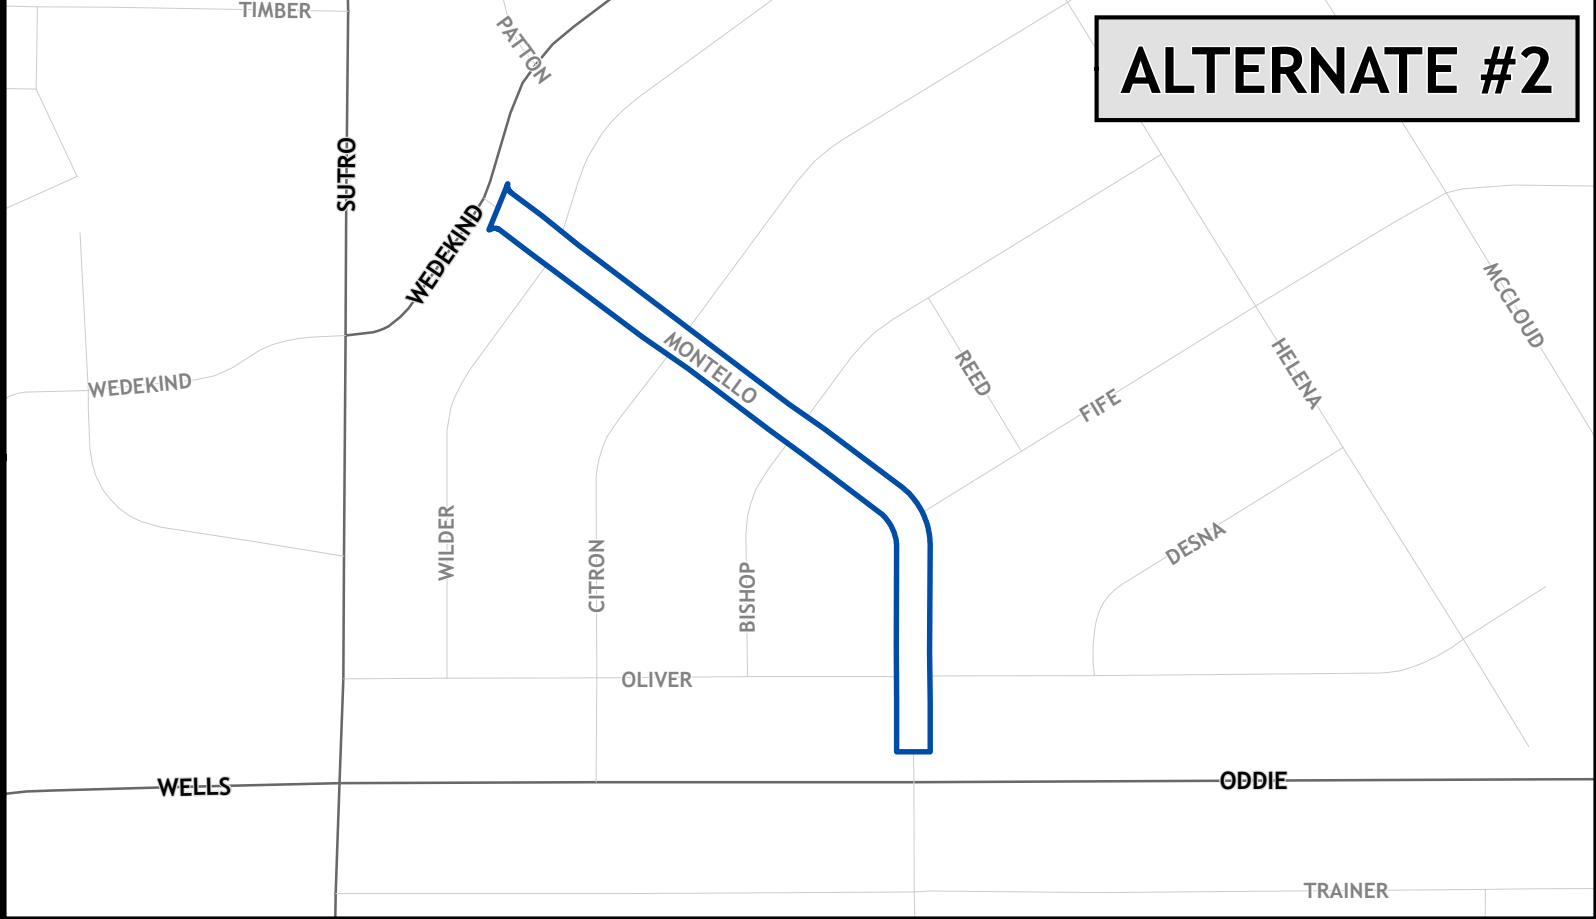

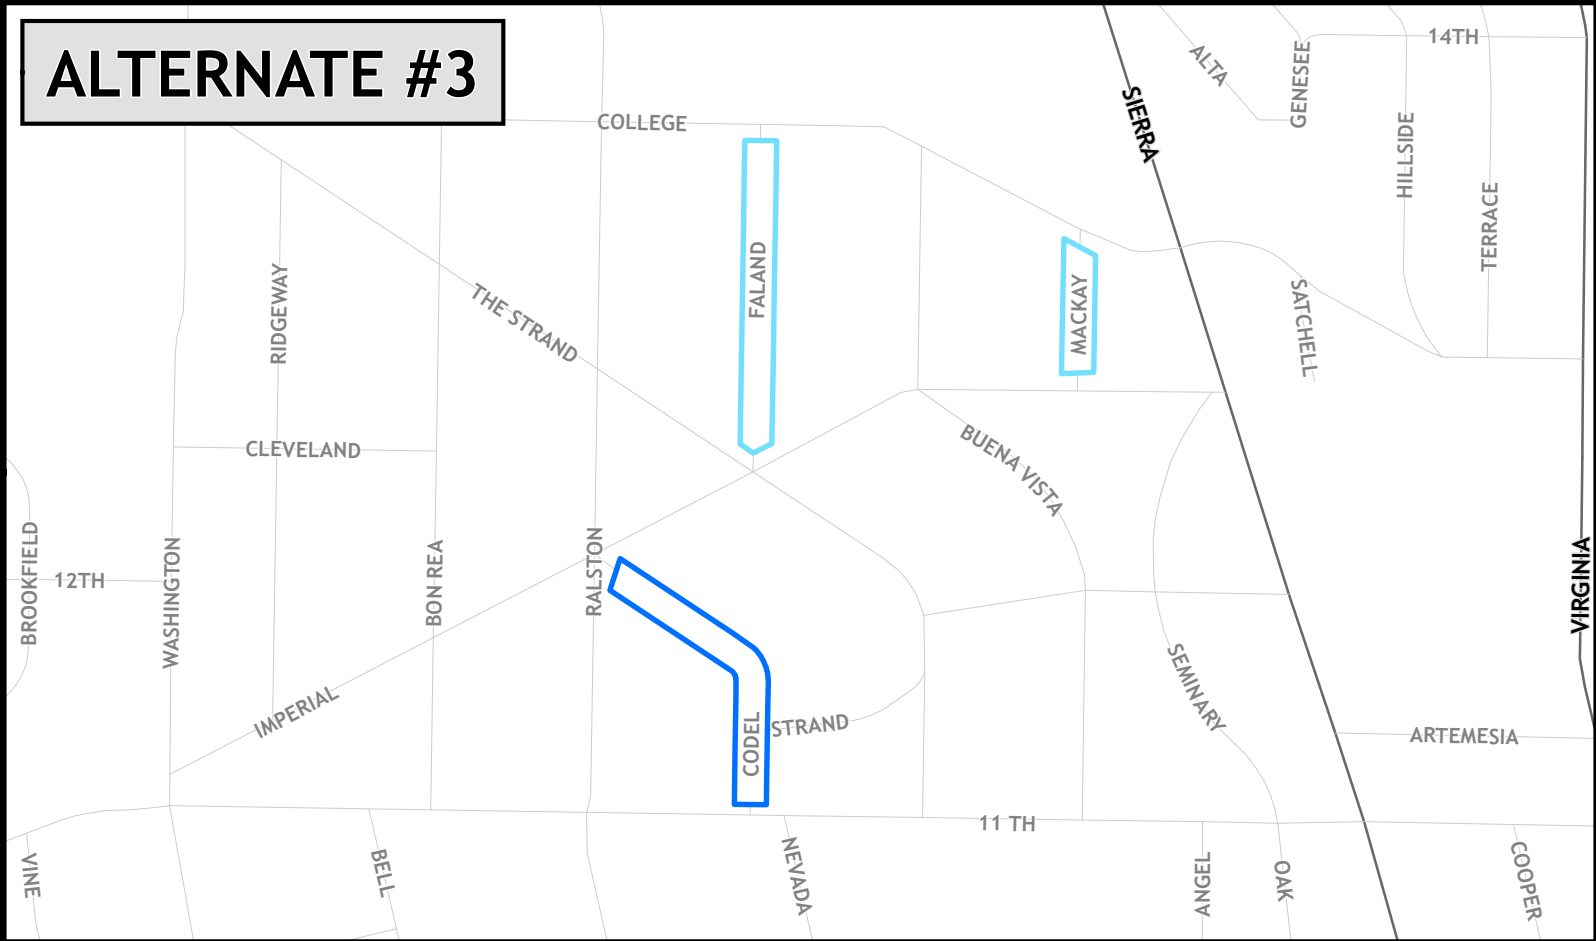


ALTERNATE #3






2025 RENO PREVENTATIVE MAINTENANCE

MILL & OVERLAY ROADWAYS

-  2" Mill & Overlay
-  2.5" Mill & Overlay
-  3" Mill & Overlay



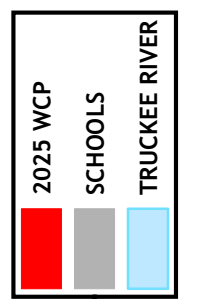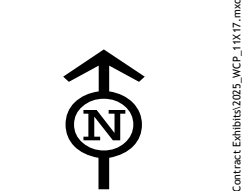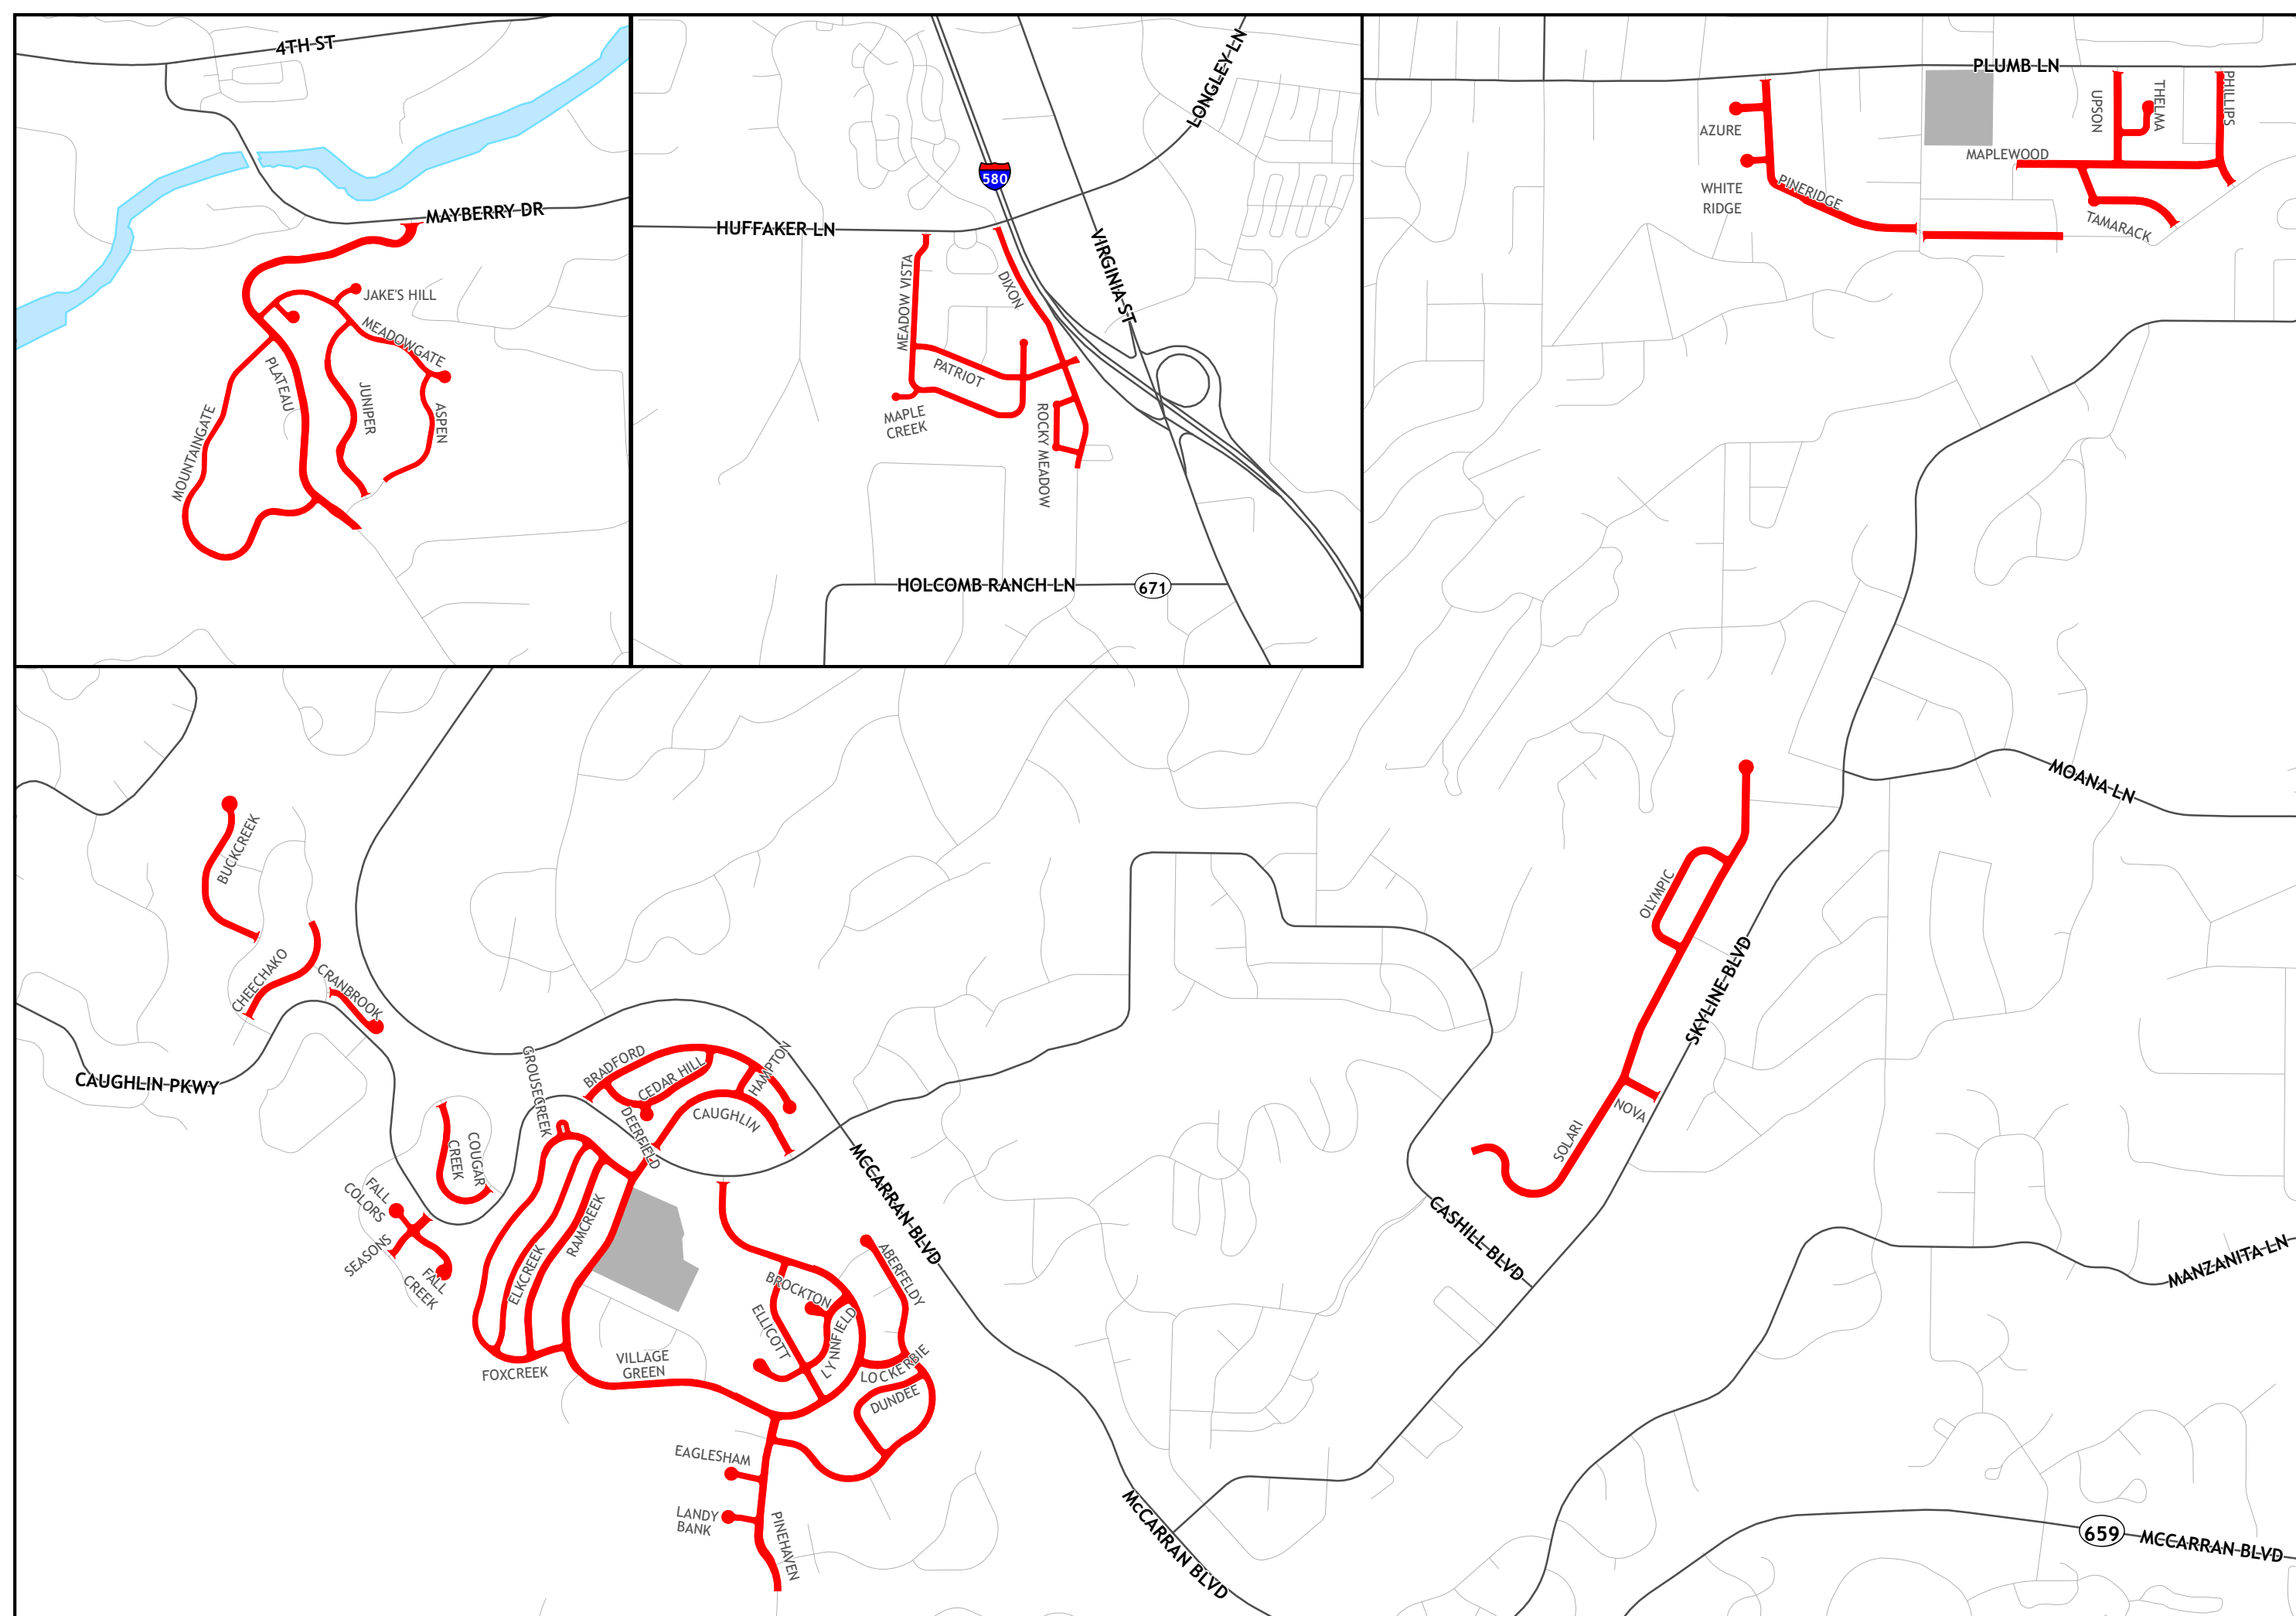

2025 WCP CANDIDATES
 WIDE CRACK PATCH (T-CUT)
 OVERALL

