


SECTION A-A

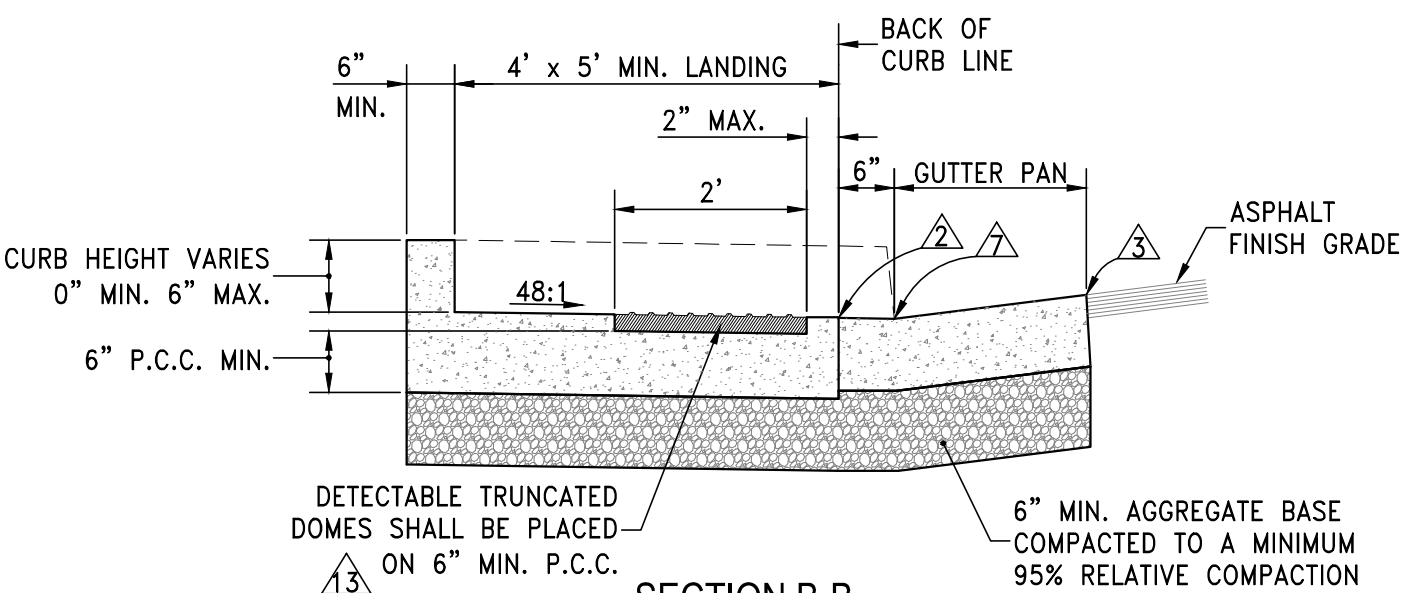

SECTION B-B



STANDARD DETAILS FOR PUBLIC WORKS CONSTRUCTION

DRAWING No.

PEDESTRIAN RAMP -
EXISTING SIDEWALKS

R-106A

APPROVED BY: KK | DATE: 2/2026