


PLAN



SECTION A-A

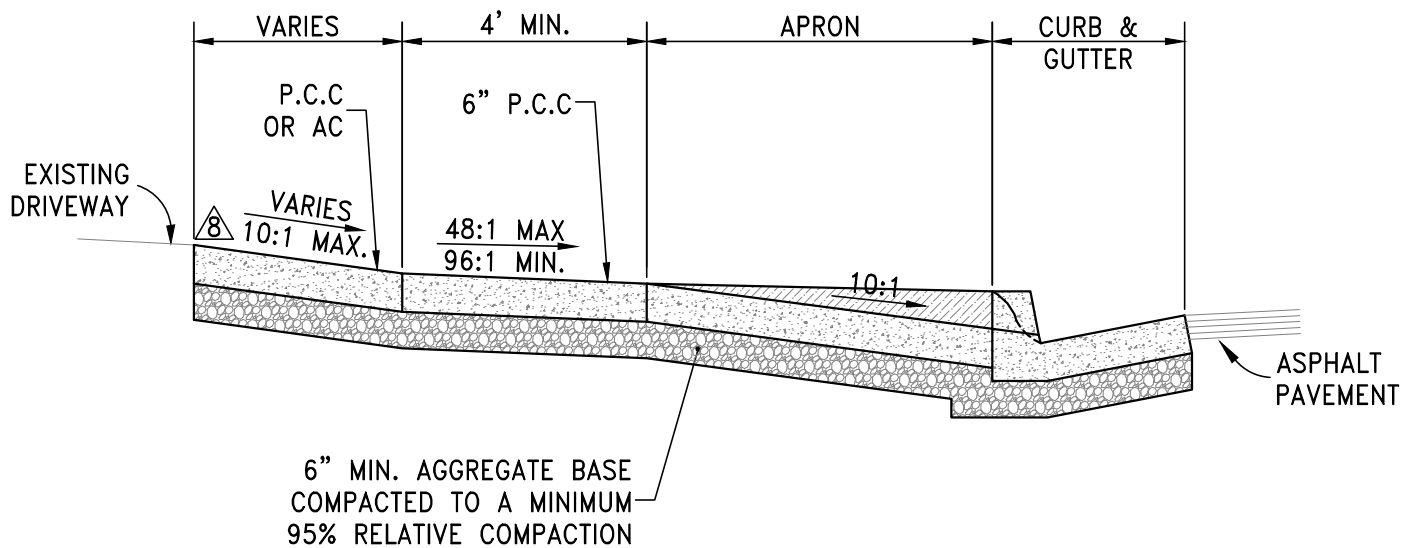

STANDARD DETAILS FOR PUBLIC WORKS CONSTRUCTION

DRAWING No.

P.C.C. DRIVEWAY APRON - PARKWAY

R-114B

APPROVED BY: KK

DATE: 2/2026