


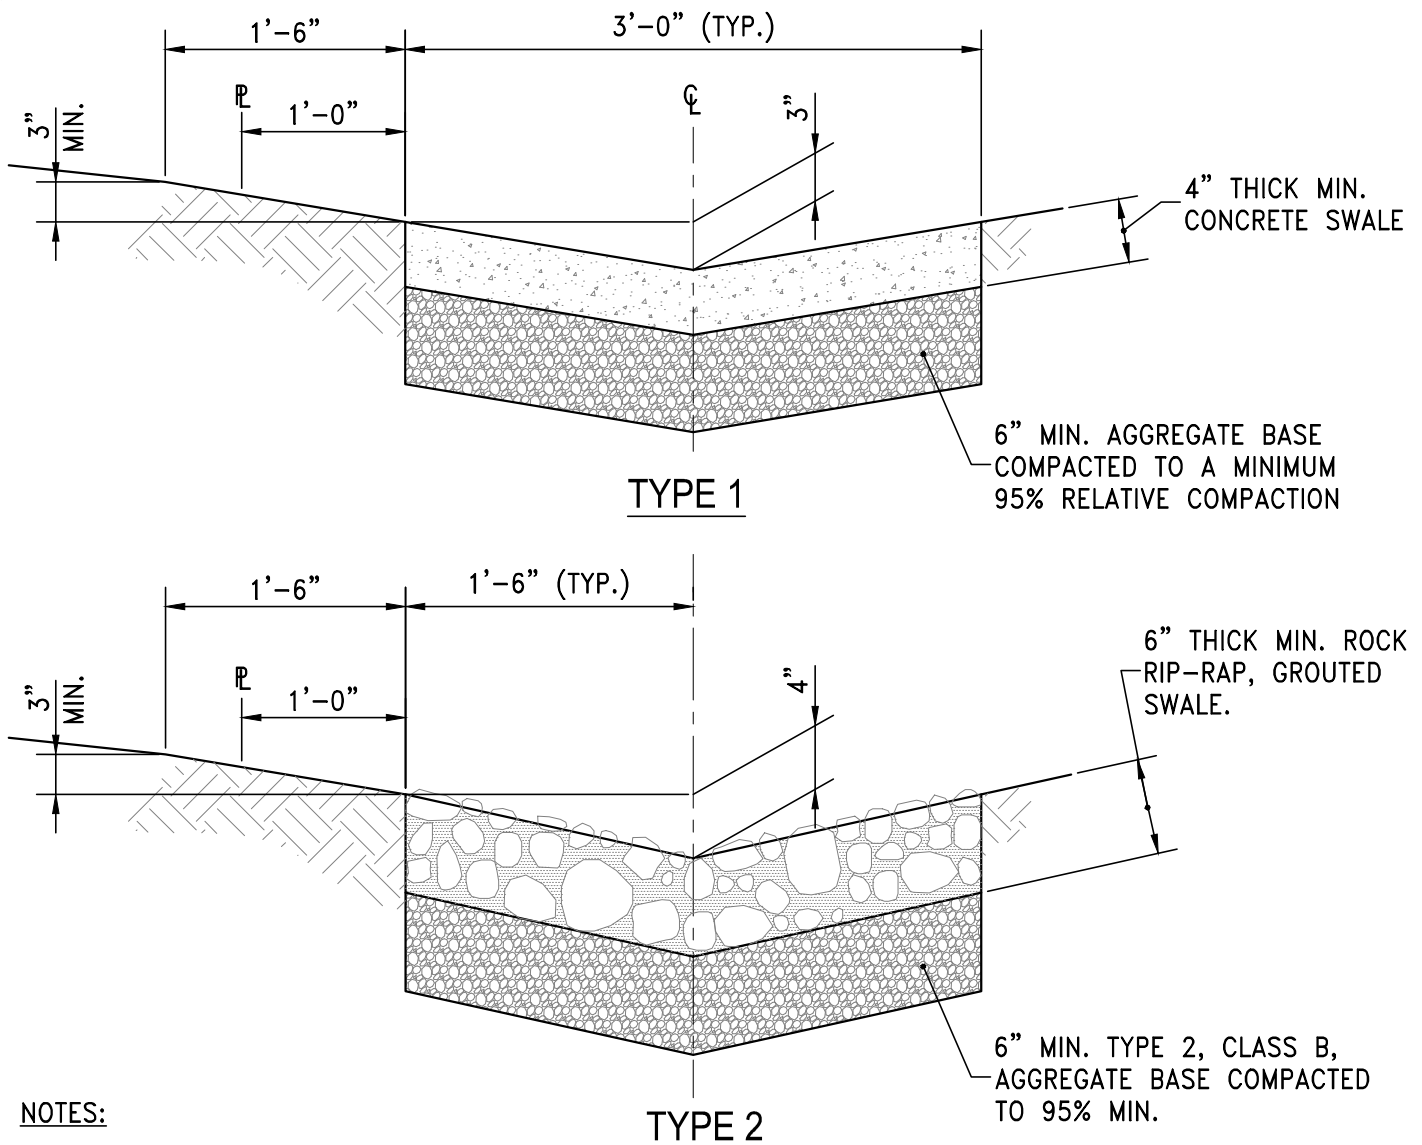

NOTES:

1. MAXIMUM DRAINAGE AREA SHALL BE 6 LOTS.
2. PORTLAND CEMENT CONCRETE (P.C.C.) SHALL BE 4000 PSI MIN. COMPRESSIVE STRENGTH AT 28 DAYS. ALL CEMENT CONCRETE SHALL HAVE A COARSE AGGREGATE GRADATION CONFORMING TO SIZE No. 67. POLYPROPYLENE OR CELLULOSE FIBERS SHALL BE ADDED TO THE P.C.C. AT 1.5 LBS PER CUBIC YARD. MIX DESIGN SHALL CONFORM TO THE REQUIREMENTS OF SECTION 337.10 OF SSPWC. ALL MATERIALS SHALL CONFORM TO SSPWC.
3. AGGREGATE BASE MATERIAL UNDER SIDEWALKS SHALL BE TYPE 2, CLASS B CRUSHED AGGREGATE BASE. MATERIALS SHALL CONFORM TO SSPWC SECTION 200.
4. MAXIMUM FLOWLINE GRADE FOR A TYPE I SHALL BE 6%.
5. MAXIMUM CHANGE IN HORIZONTAL ALIGNMENT SHALL BE 10 DEGREES.
6. P.C.C. DRAINAGE SWALES SHALL HAVE EXPANSION JOINTS EVERY 30 FEET AND WEAKENED PLANE JOINTS EVERY 10 FEET.



STANDARD DETAILS FOR PUBLIC WORKS CONSTRUCTION

**LOT LINE
DRAINAGE SWALE**

DRAWING No.

R-201

APPROVED BY: KK

DATE: 1/2023