


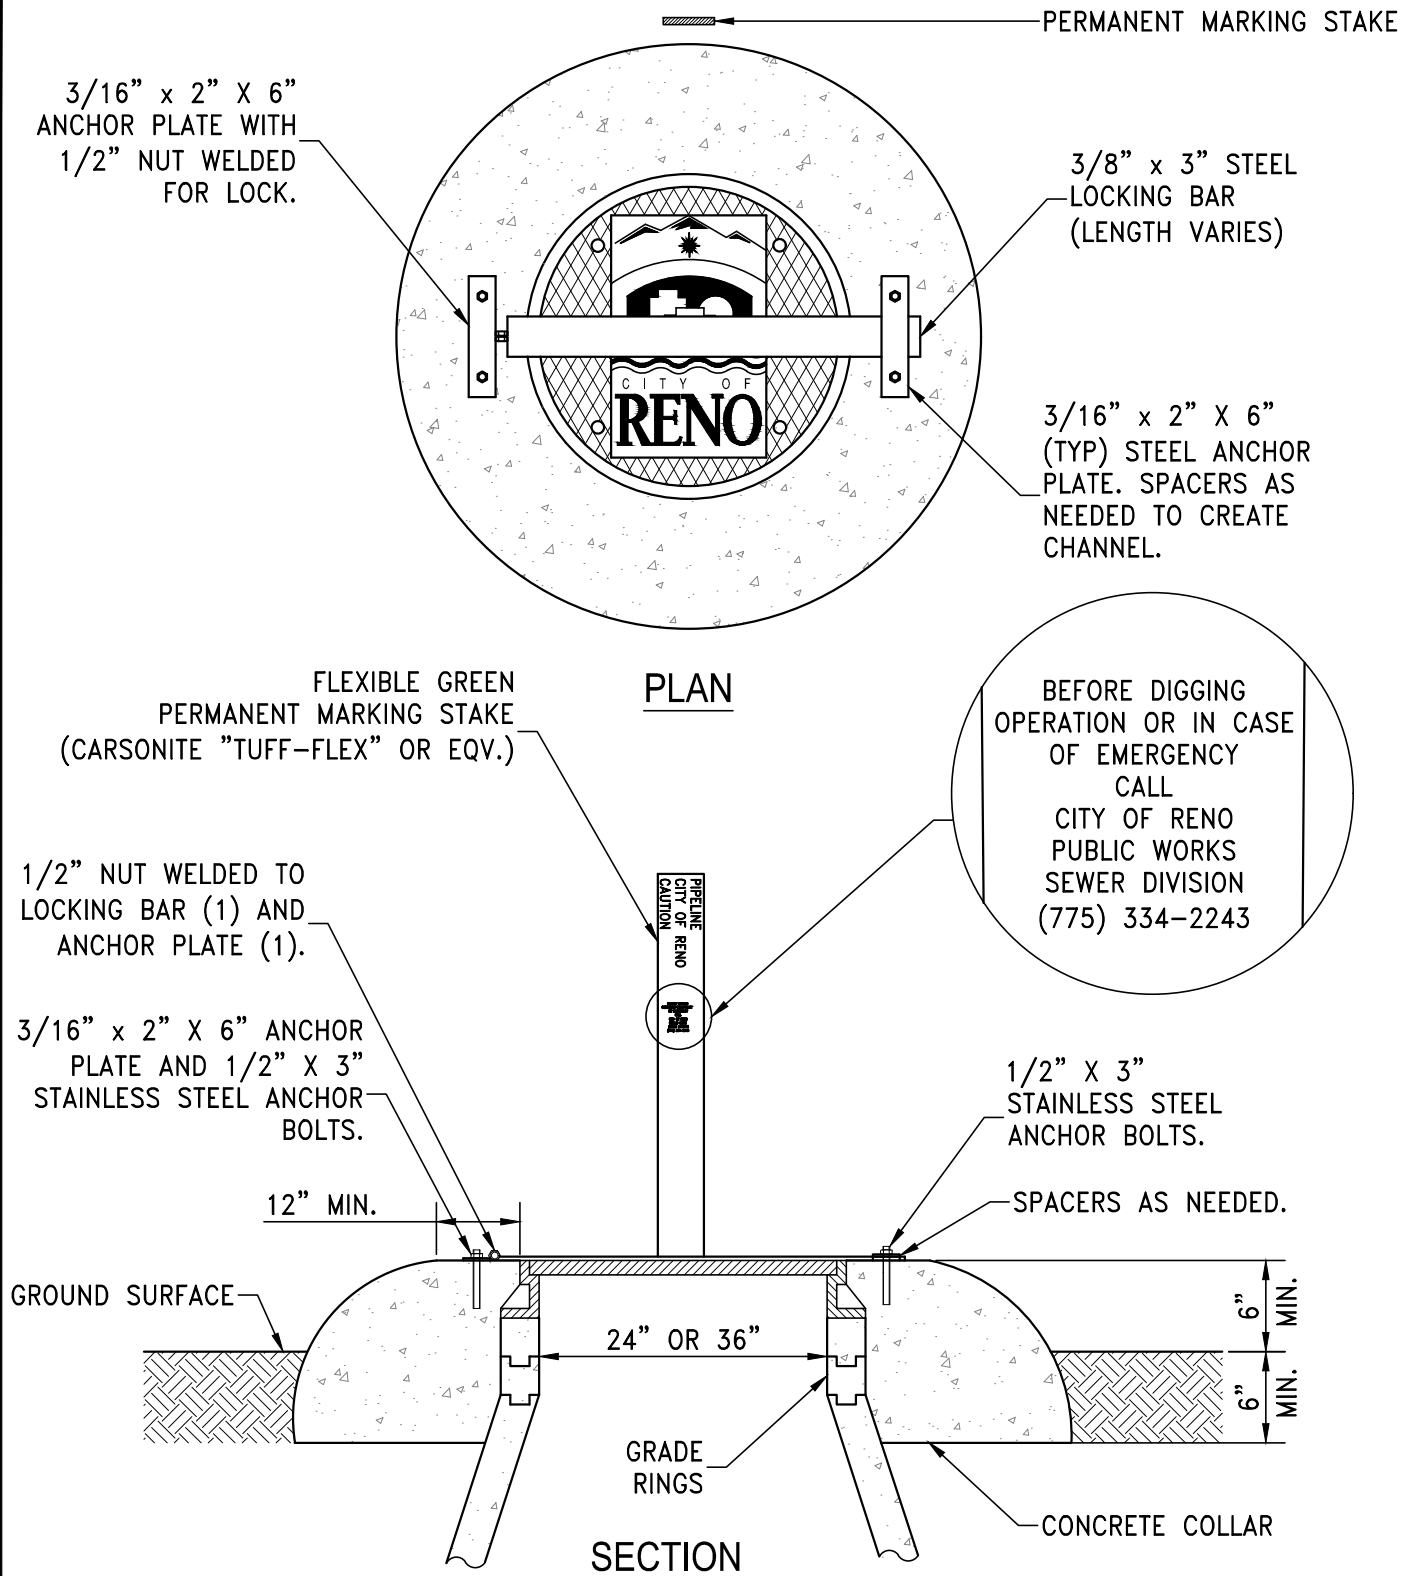

NOTES:

1. LOCK TO BE SUPPLIED BY CITY OF RENO-SEWER LINES MAINTENANCE.
2. ALL NOTES FROM "MANHOLE COLLAR" DETAIL R-218A SHALL APPLY.



STANDARD DETAILS FOR PUBLIC WORKS CONSTRUCTION

MANHOLE COLLAR EASEMENT AREAS

DRAWING No.

R-218B

APPROVED BY: KK DATE: 1/2023