


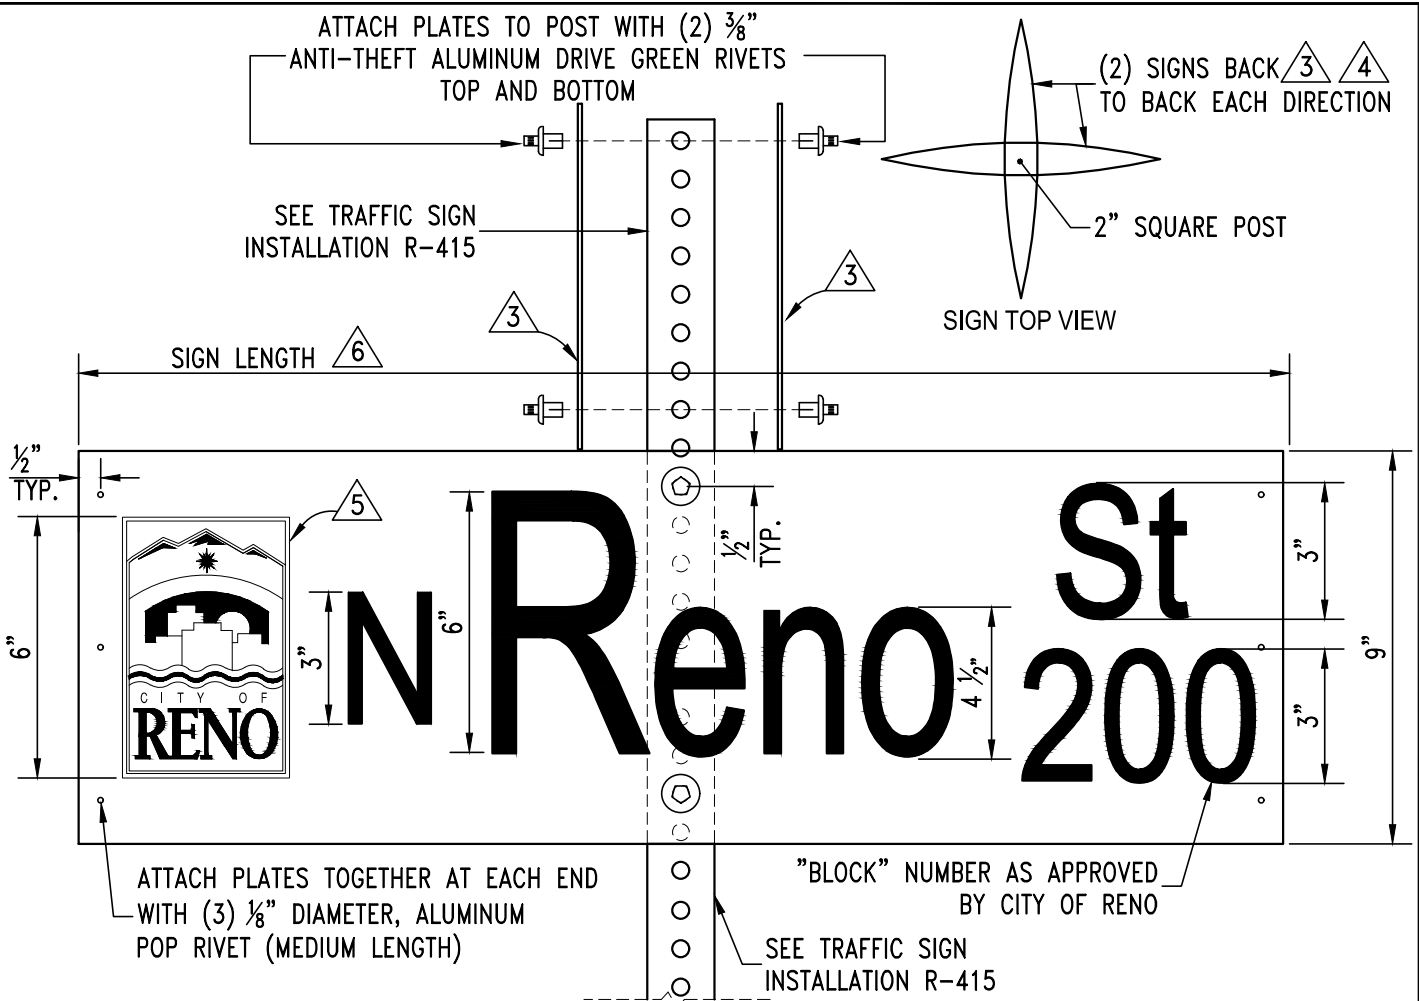

NOTE:

1. STREET NAME SIGN SHALL BE IN CONFORMANCE WITH THE LATEST EDITION OF THE MANUAL ON UNIFORM TRAFFIC CONTROL DEVICES.
2. ALL SIGN LETTERING SHALL BE IN UPPERCASE AND LOWERCASE LETTERS AND LETTERING FONT SERIES B 2000 AS PROVIDED IN THE STANDARD ALPHABETS FOR HIGHWAY SIGNS AND PAVEMENT MARKINGS.
3. EACH STREET NAME SIGN INSTALLATION SHALL HAVE (4) FLAT PLATE ALUMINUM NO. 6061-T6, .080 GAUGE.
4. EACH STREET NAME SIGN INSTALLATION SHALL INCLUDE (2) SIGNS BACK TO BACK EACH DIRECTION FOR A TOTAL OF (4) STREET NAME SIGNS. SEE DETAIL R-415 FOR TRAFFIC SIGN INSTALLATION.
5. CONTACT THE CITY OF RENO'S CORPORATION YARD AT 334-2246 FOR INFORMATION ON THE CITY OF RENO LOGO. LOGO EXTENTS SHALL NOT EXCEED 6 INCHES.
6. SIGN LENGTH VARIES 30" MINIMUM TO 42" MAXIMUM. LONGER STREET NAMES AND/OR THE USE OF DROP LETTERS (EXAMPLE LOWERCASE "g" AND "y") REQUIRE APPROVAL FROM CITY TRAFFIC ENGINEER.
7. ALL SIGNS SHALL BE 3M DIAMOND GRADE (DG3), SERIES 4000, SHEETING WITH A CLEAR, TRANSPARENT OVERLAY 3M #1160i (LATEST EDITION) OR APPROVED EQUAL. SHALL BE A MATCHED COMPONENT SYSTEM.
8. OVERLAY ACRYLIC EC FILMS, INKS AND DIGITAL IMAGING USED FOR ASSEMBLY SHALL BE APPROVED FOR USE BY THE MANUFACTURER OF THE SHEETING MATERIAL. THE SERVICE LIFE OF INKS AND FILMS SHALL BE COMPARABLE TO THE SHEETING USED. ALL LETTERS, NUMERALS, SYMBOLS, BORDERS, AND ACCESSORIES AS NECESSARY FOR THE SIGN LEGEND SHALL BE DIRECTLY APPLIED, DIGITALLY PRINTED, OR MOLDED TO FORM AN INTEGRAL SIGN LEGEND AND BACKGROUND ON ALL SIGNS.



STANDARD DETAILS FOR PUBLIC WORKS CONSTRUCTION

STREET NAME SIGN

DRAWING No.

R-401

APPROVED BY: KK DATE: 2/2026