
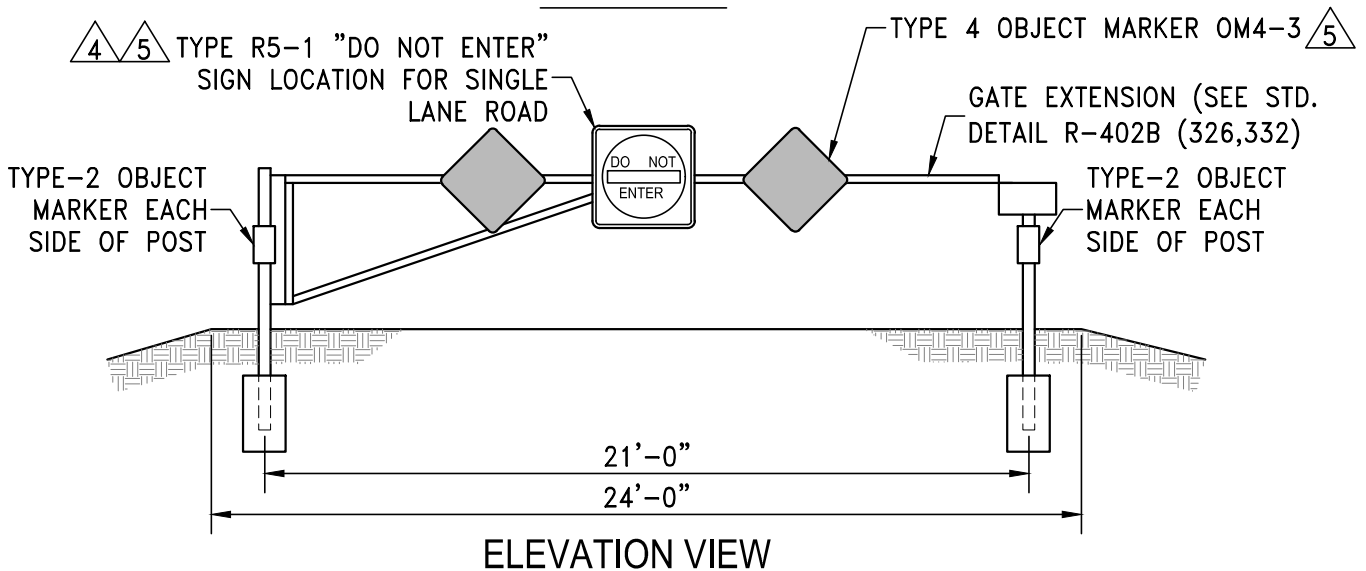
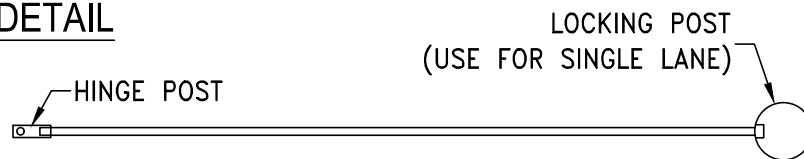


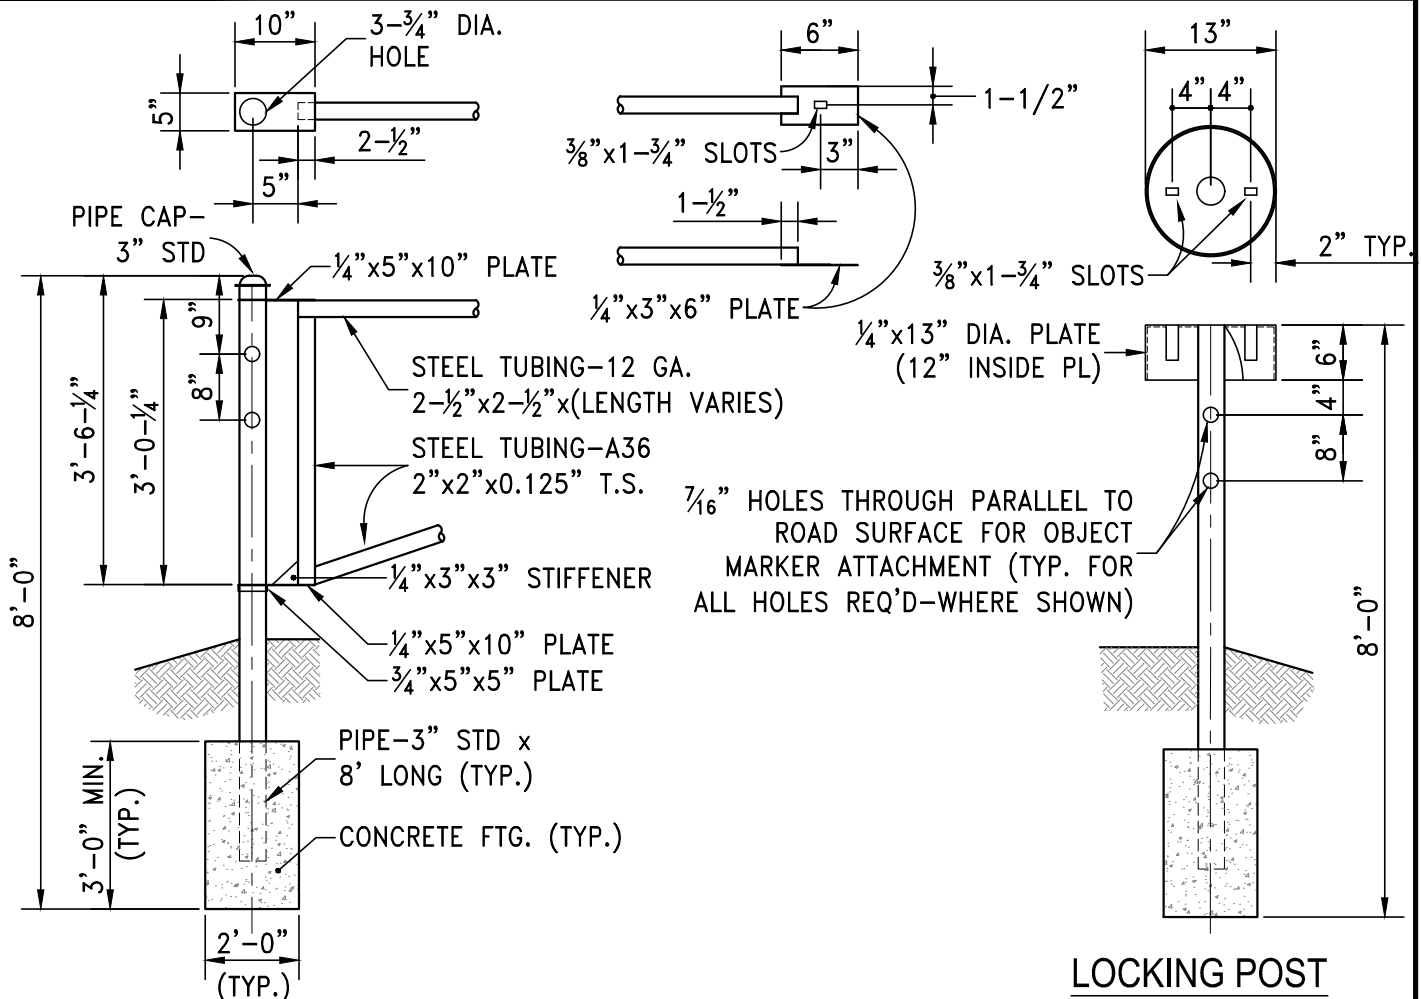

STANDARD DETAILS FOR PUBLIC WORKS CONSTRUCTION

EMERGENCY ACCESS CONTROL GATE

DRAWING No.

R-402A

APPROVED BY: KK DATE: 2/2026