


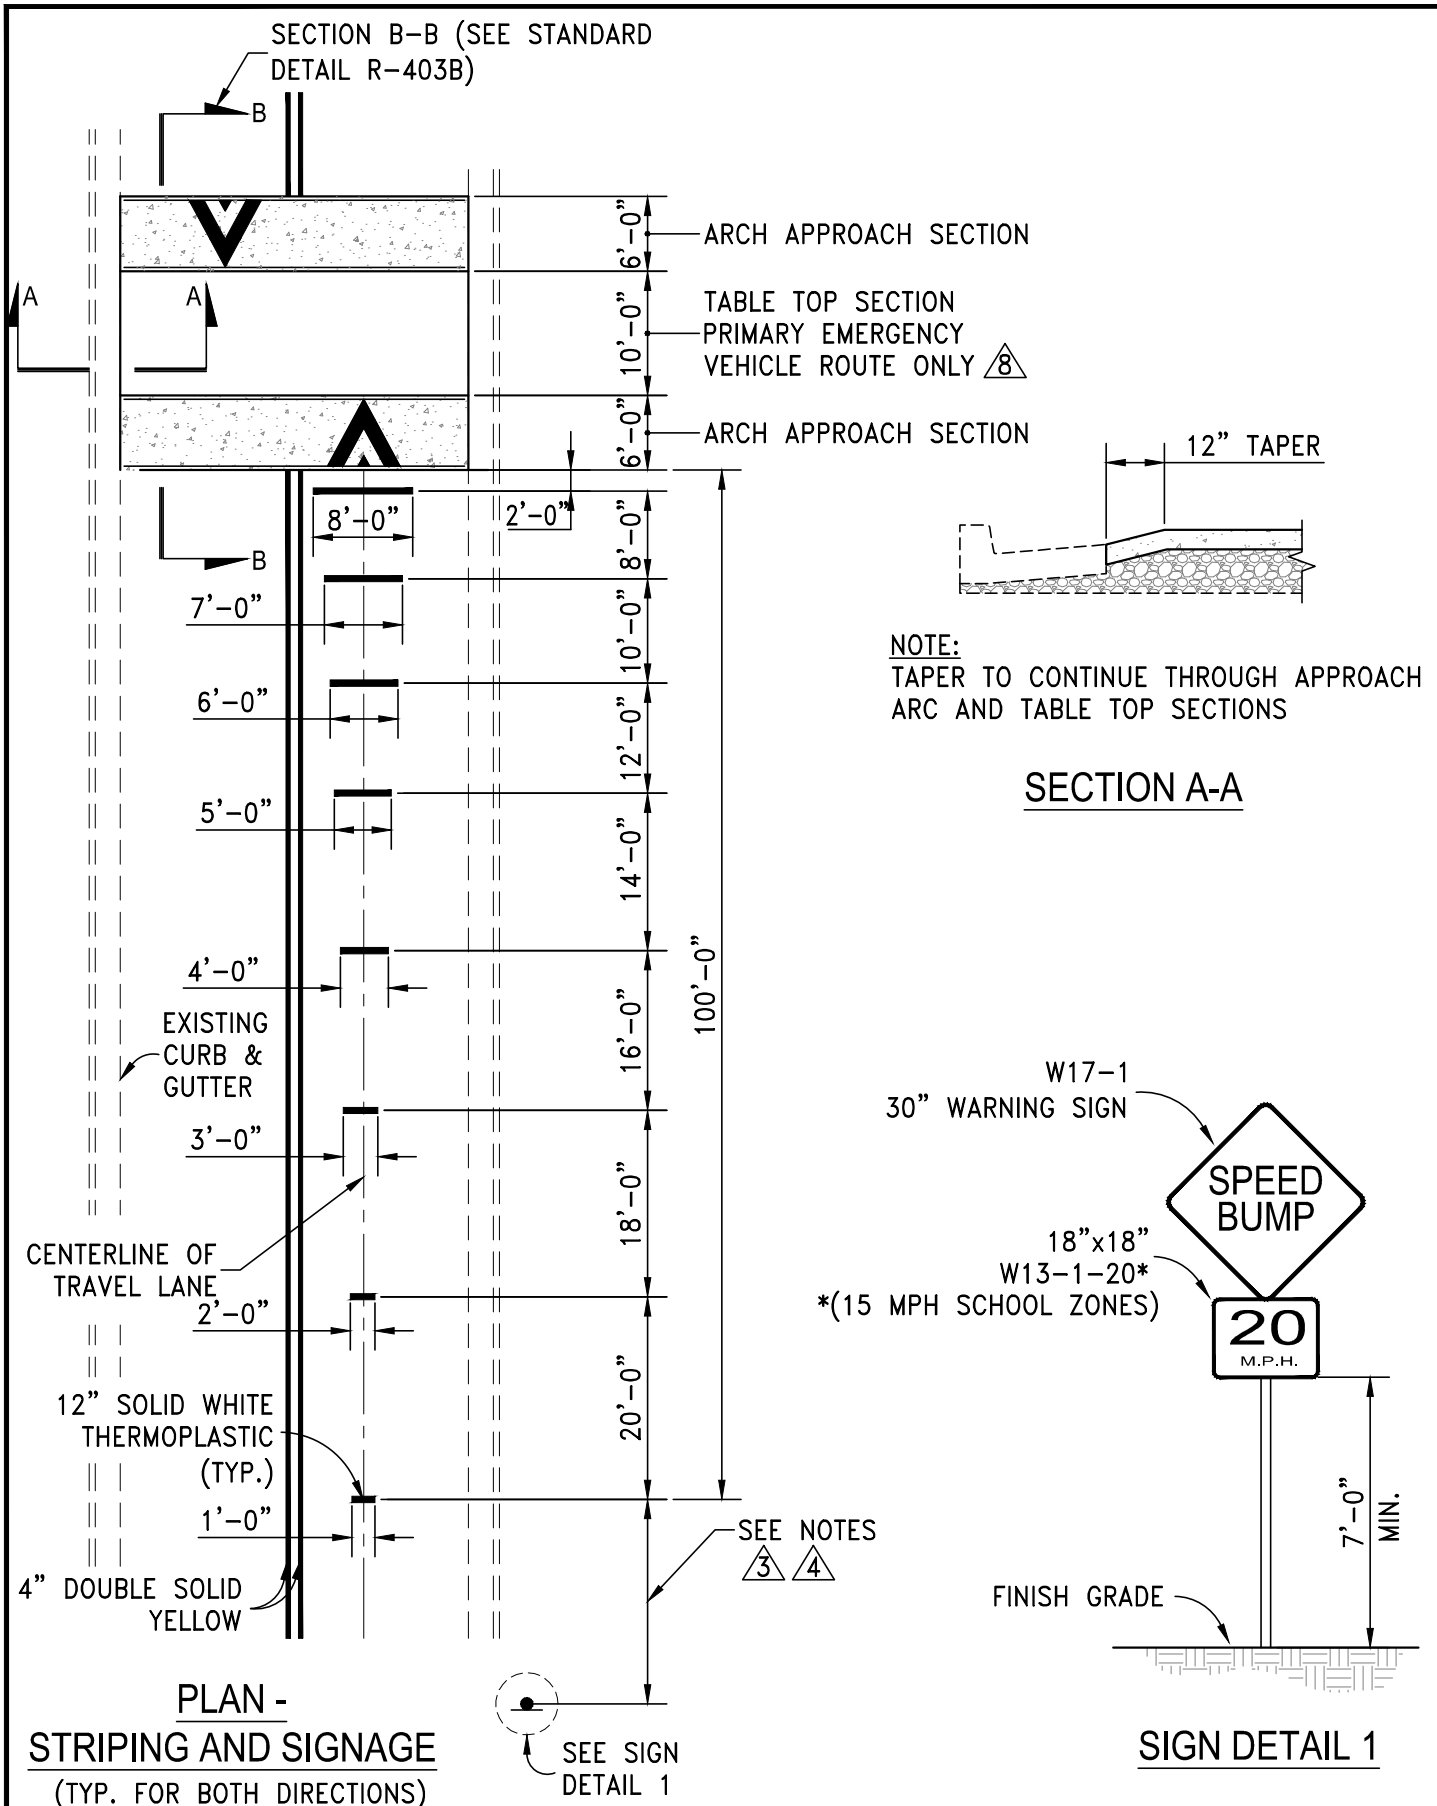

	STANDARD DETAILS FOR PUBLIC WORKS CONSTRUCTION SPEED BUMP LAYOUT, SIGNAGE & STRIPING	DRAWING No. R-403A APPROVED BY: KK DATE: 2/2026
---	---	---