




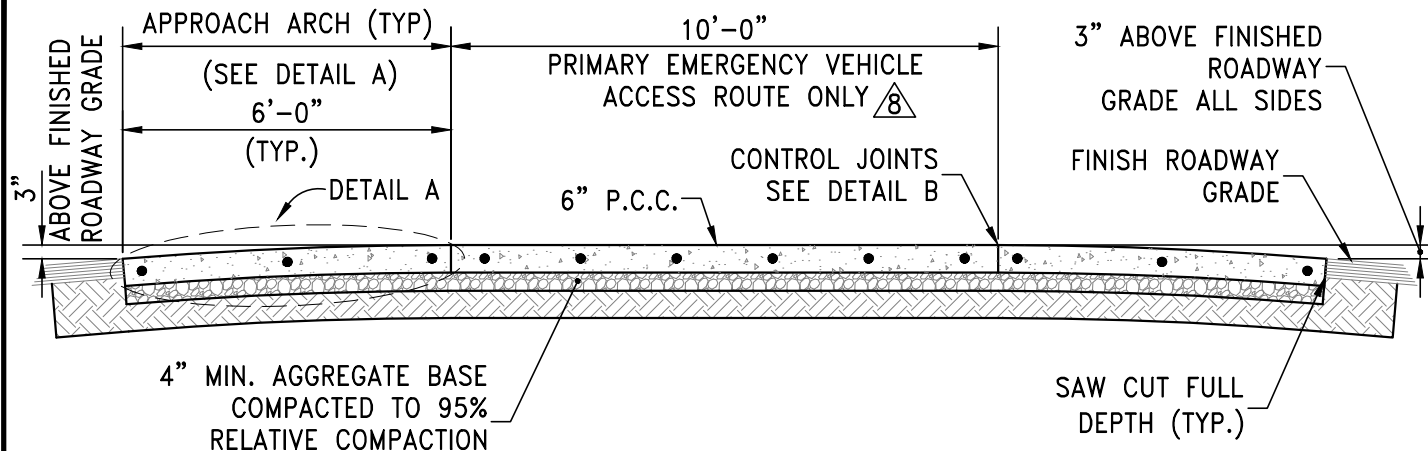


SECTION B-B SPEED TABLE LONGITUDINAL PROFILE

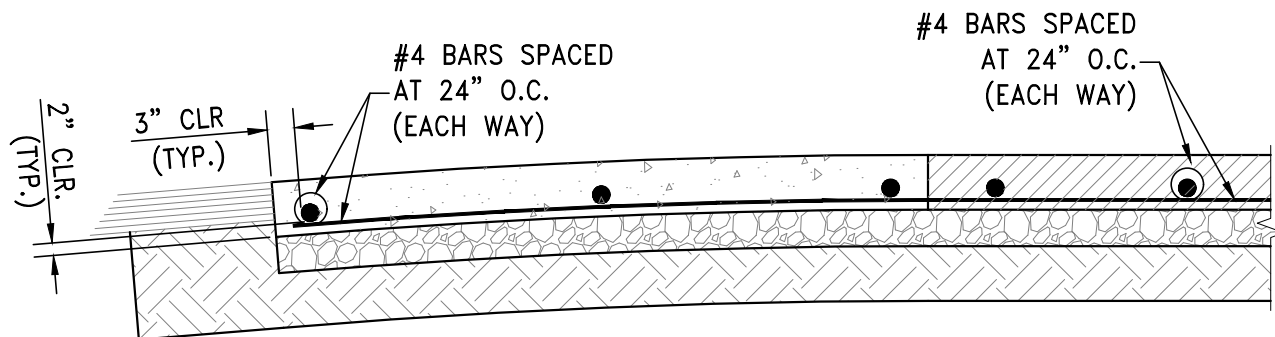

DETAIL A

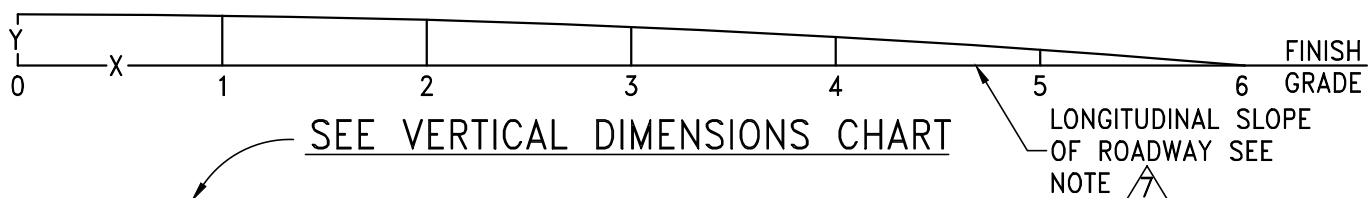

X(FT.)	Y(FT.)=INCHES
0	0.250=3.00
1	0.243=2.92
2	0.222=2.67
3	0.188=2.25
4	0.139=1.67
5	0.077=0.92
6	0.000=0.00

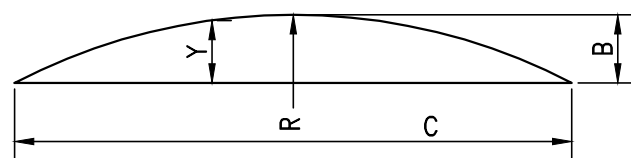

$$* R = \frac{4B^2 + C^2}{8B} = 72.125'$$

$$B = \text{HEIGHT} = (0.25')$$

$$C = \text{CHORD DISTANCE} = (12')$$



STANDARD DETAILS FOR PUBLIC WORKS CONSTRUCTION

SPEED BUMP CROSS SECTIONS

DRAWING No.

R-403B

APPROVED BY: KK

DATE: 1/2023