



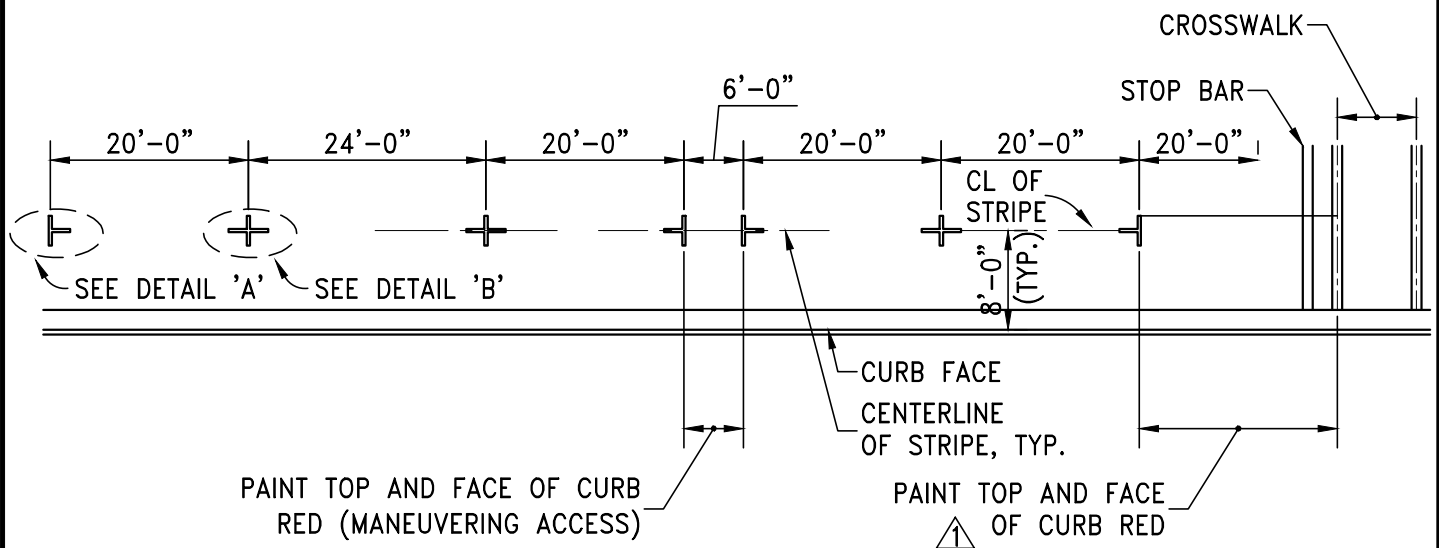

NOTES:

1. NO PARKING WITHIN 20 FEET OF A CROSSWALK OR 15 FEET ON EITHER SIDE OF A FIRE HYDRANT.
2. PARKING SPACE MARKINGS SHALL BE WHITE, TRAFFIC PAINT. MATERIAL AND APPLICATION SHALL BE IN ACCORDANCE WITH STANDARD SPECIFICATIONS FOR PUBLIC WORKS CONSTRUCTION, LATEST EDITION.
3. PARKING SPACE MARKINGS SHALL BE SYMMETRICAL ABOUT AXIS.

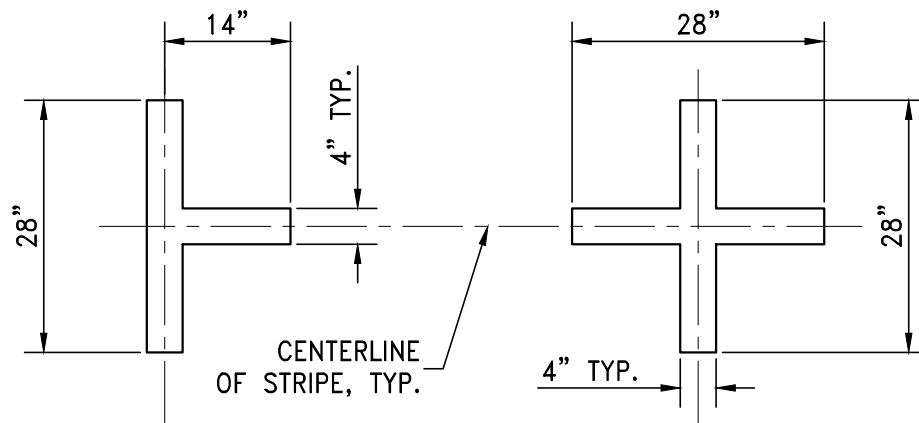

STANDARD DETAILS FOR PUBLIC WORKS CONSTRUCTION

PARKING SPACE MARKINGS

DRAWING No.

R-407

APPROVED BY: KK DATE:2/2026