


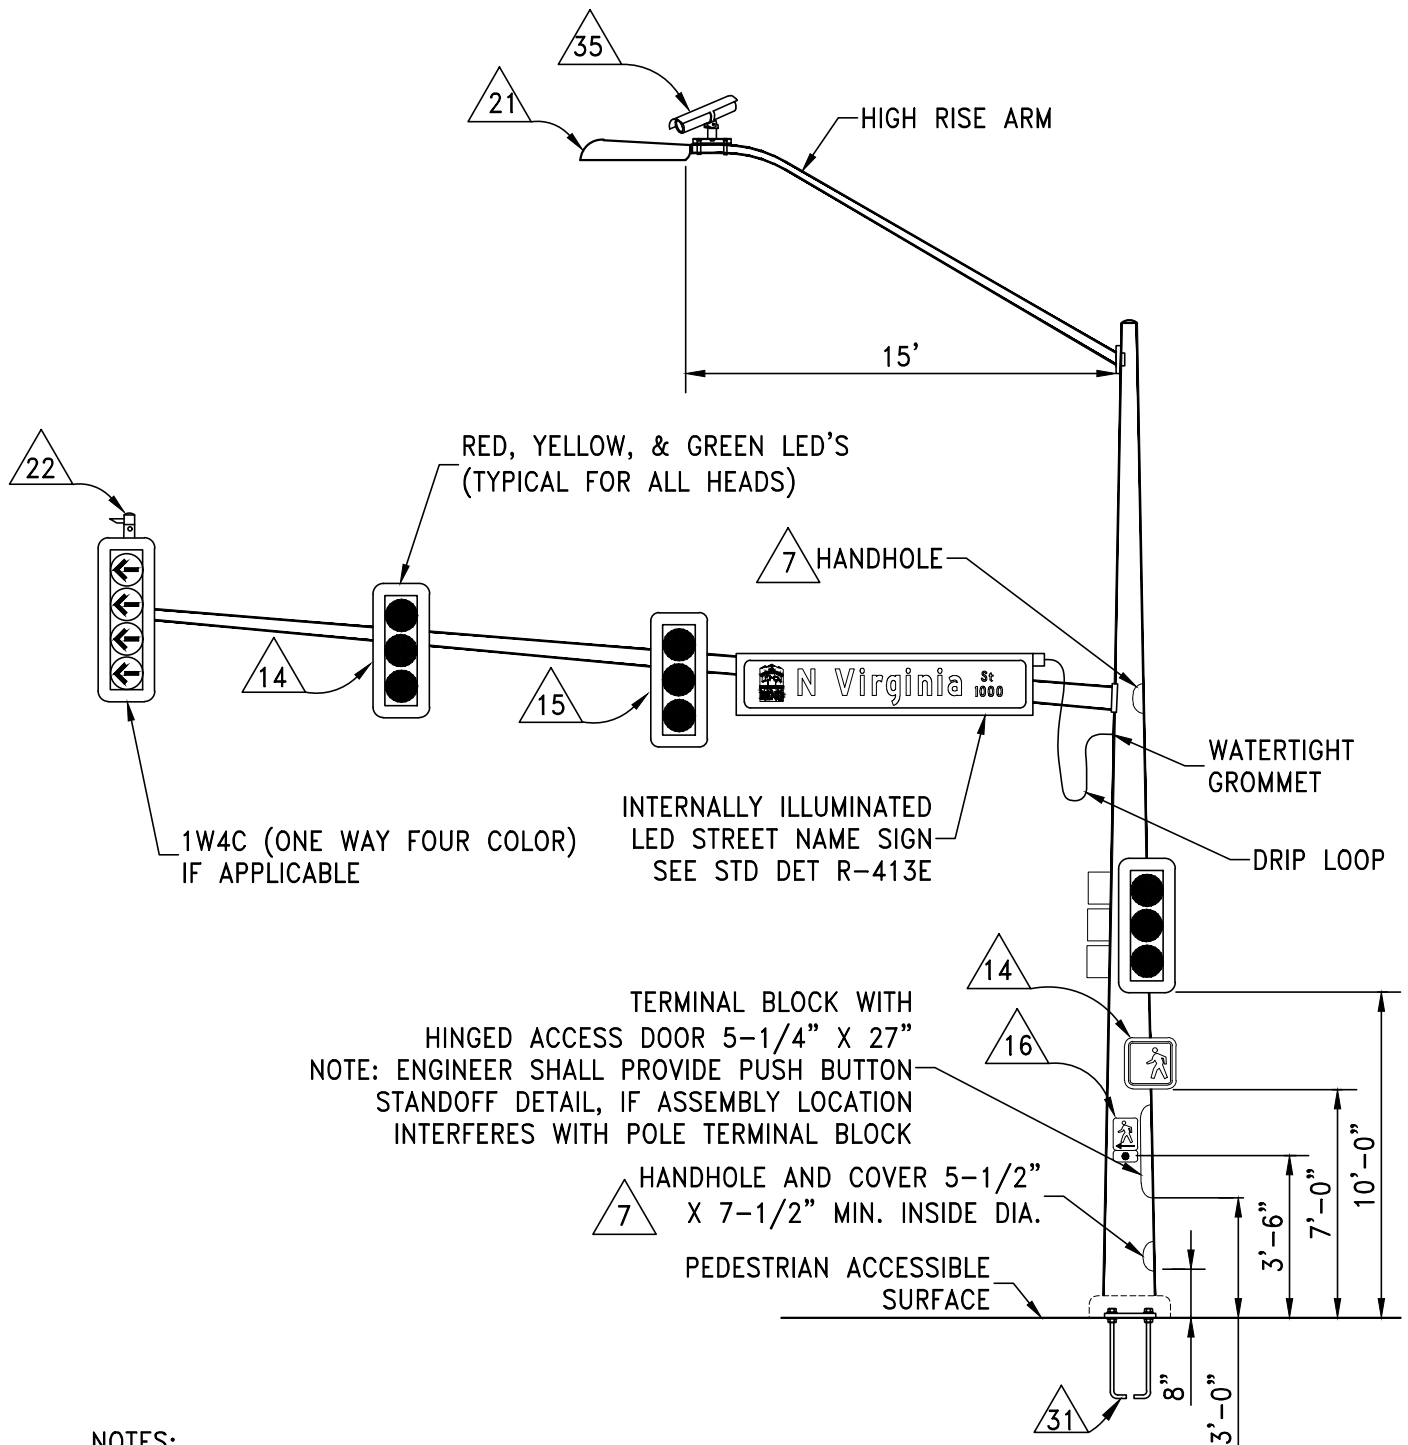

NOTES:

FOR ADDITIONAL DETAIL REFER TO CITY OF RENO GENERAL TRAFFIC SIGNAL NOTES.



STANDARD DETAILS FOR PUBLIC WORKS CONSTRUCTION

TRAFFIC SIGNAL POLE AND EQUIPMENT

DRAWING No.

R-413A

APPROVED BY: KK

DATE: 2/2026