


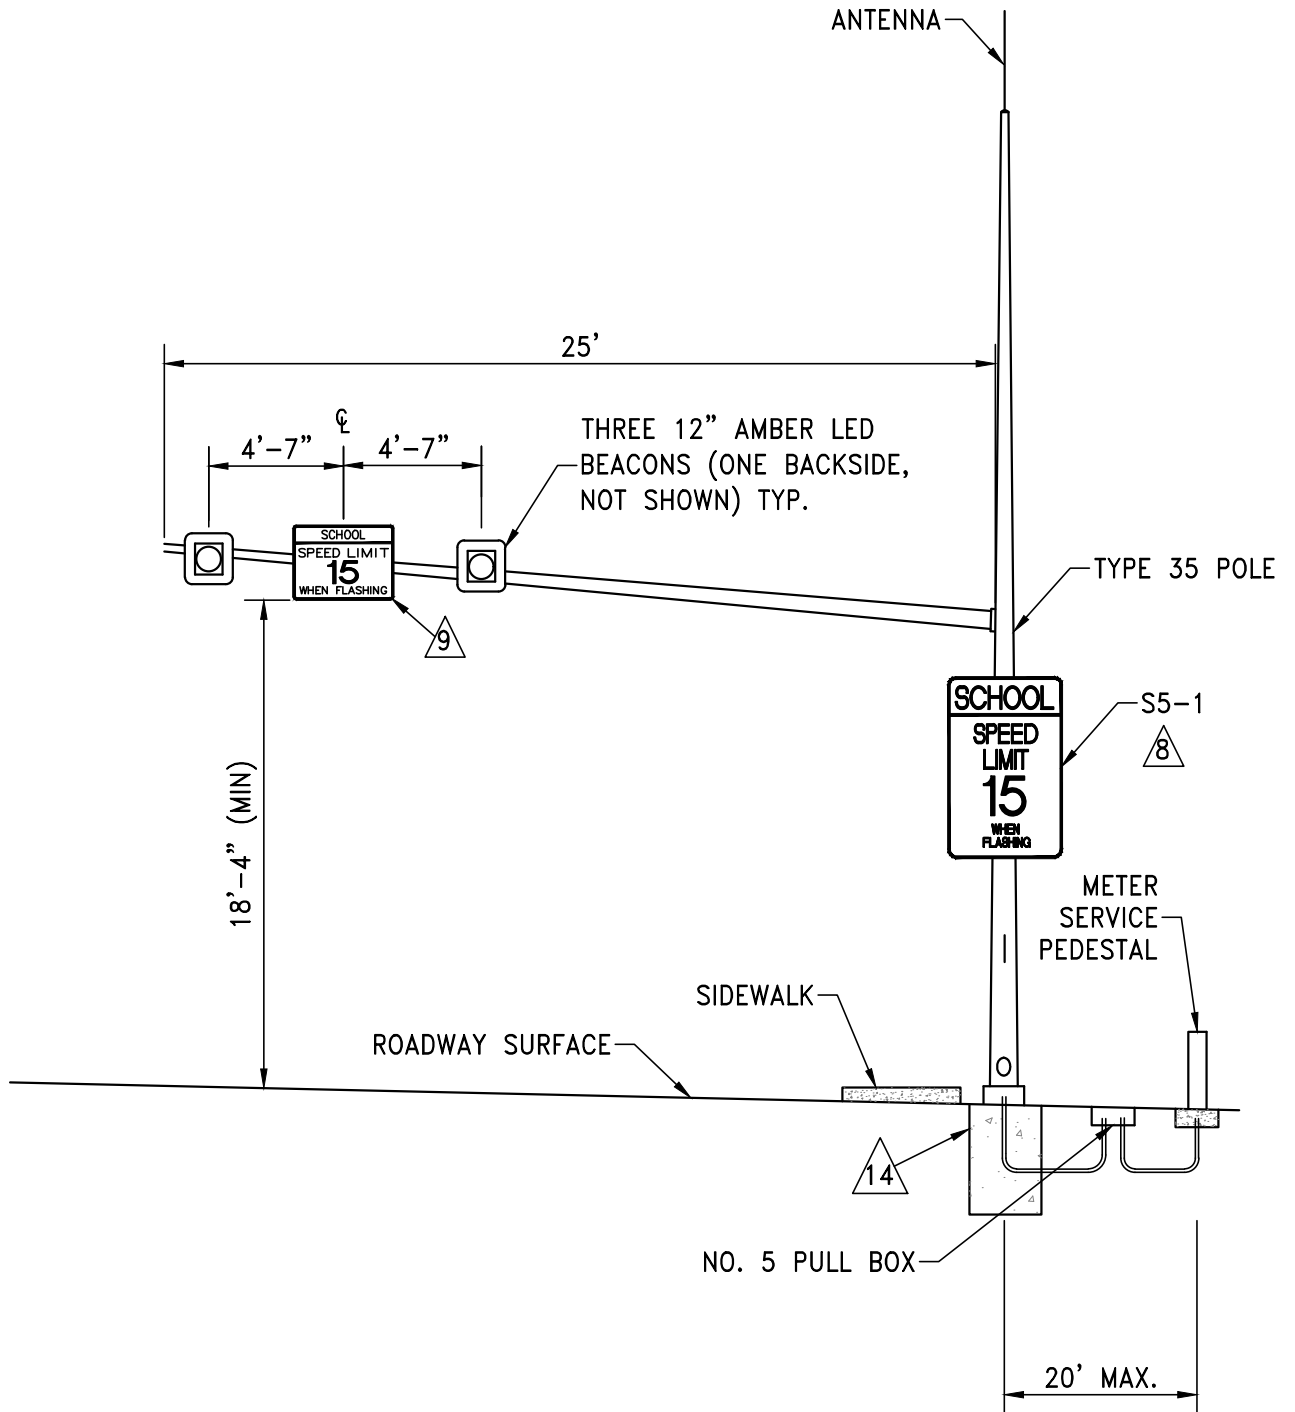

STANDARD DETAILS FOR PUBLIC WORKS CONSTRUCTION

SCHOOL ZONE FLASHERS - OVERHEAD

DRAWING No.

R-417A

APPROVED BY: KK DATE:2/2026