


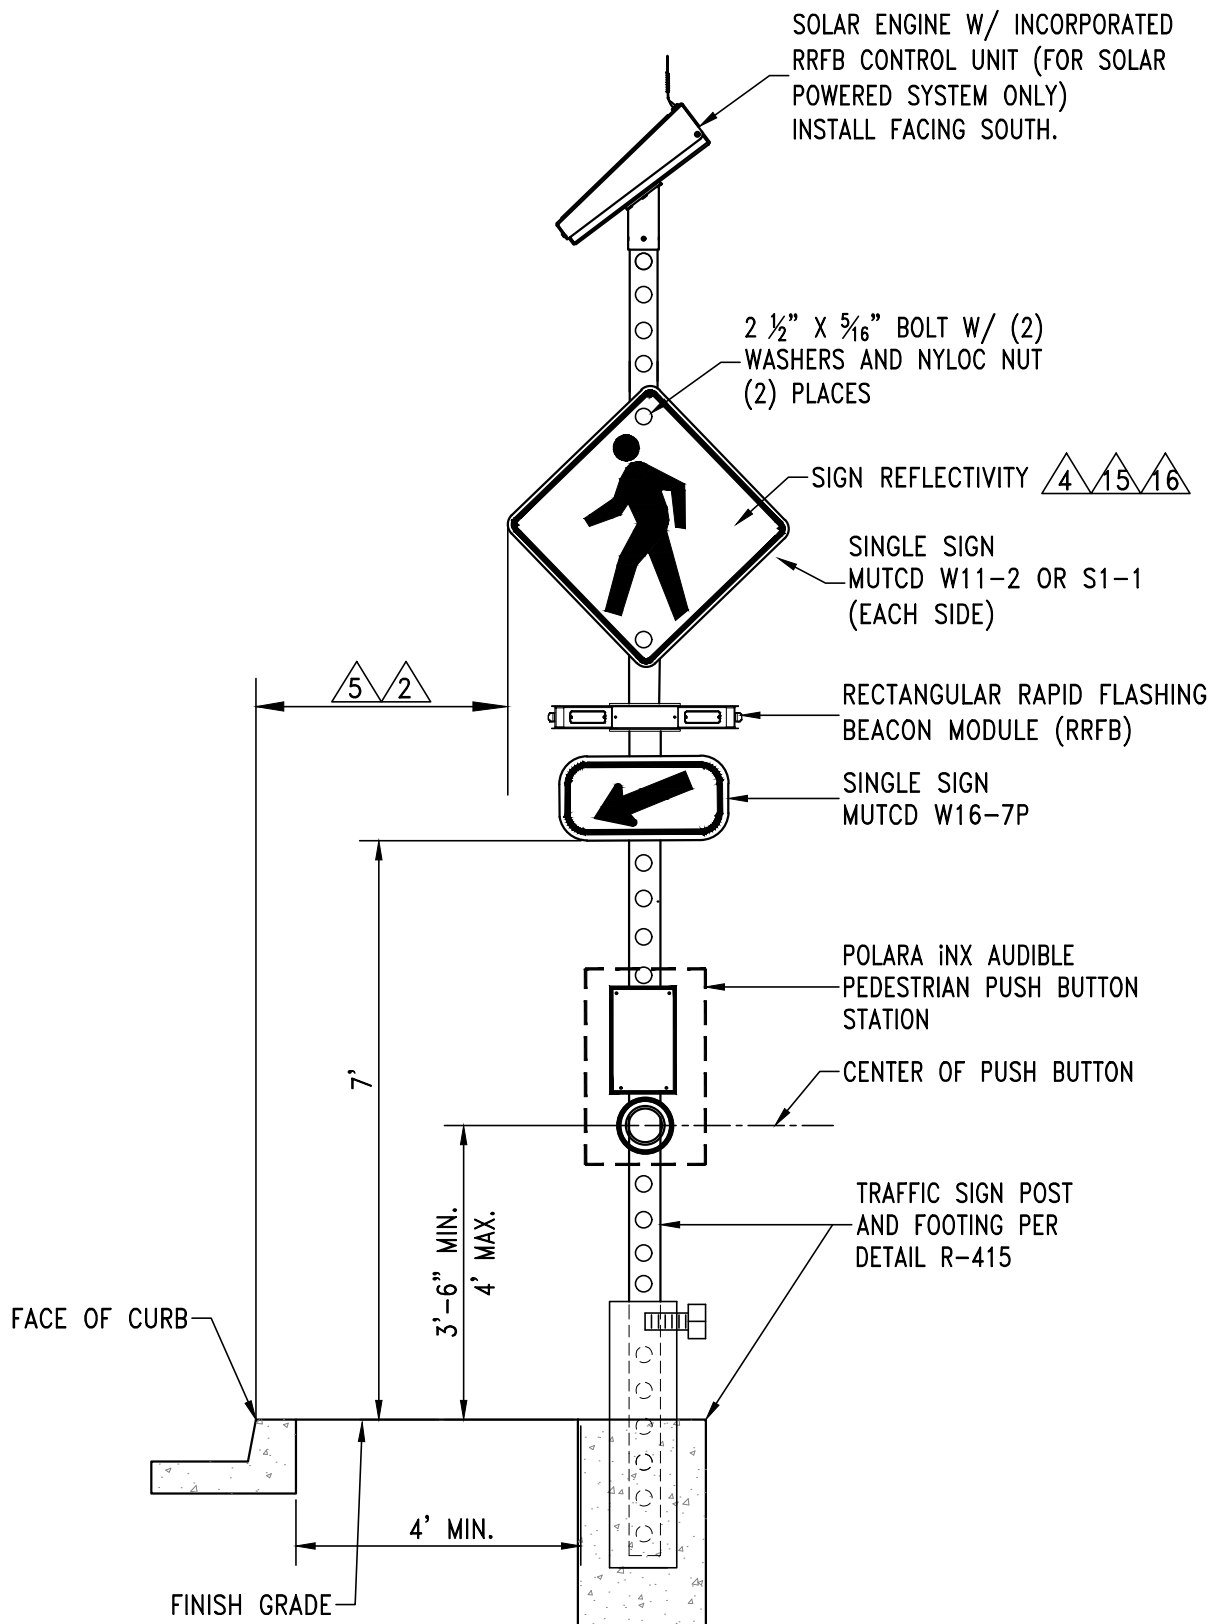

STANDARD DETAILS FOR PUBLIC WORKS CONSTRUCTION

POST MOUNTED RECTANGULAR RAPID FLASHING BEACON (RRFB)

DRAWING No.

R-417E

APPROVED BY: KK

DATE: 2/2026