




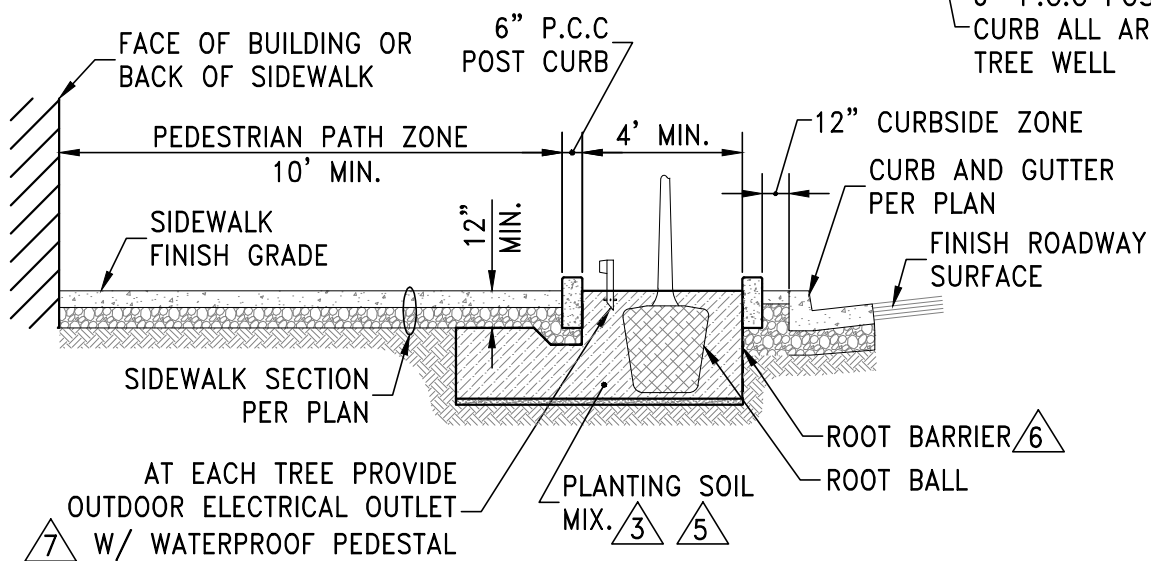

SECTION A-A

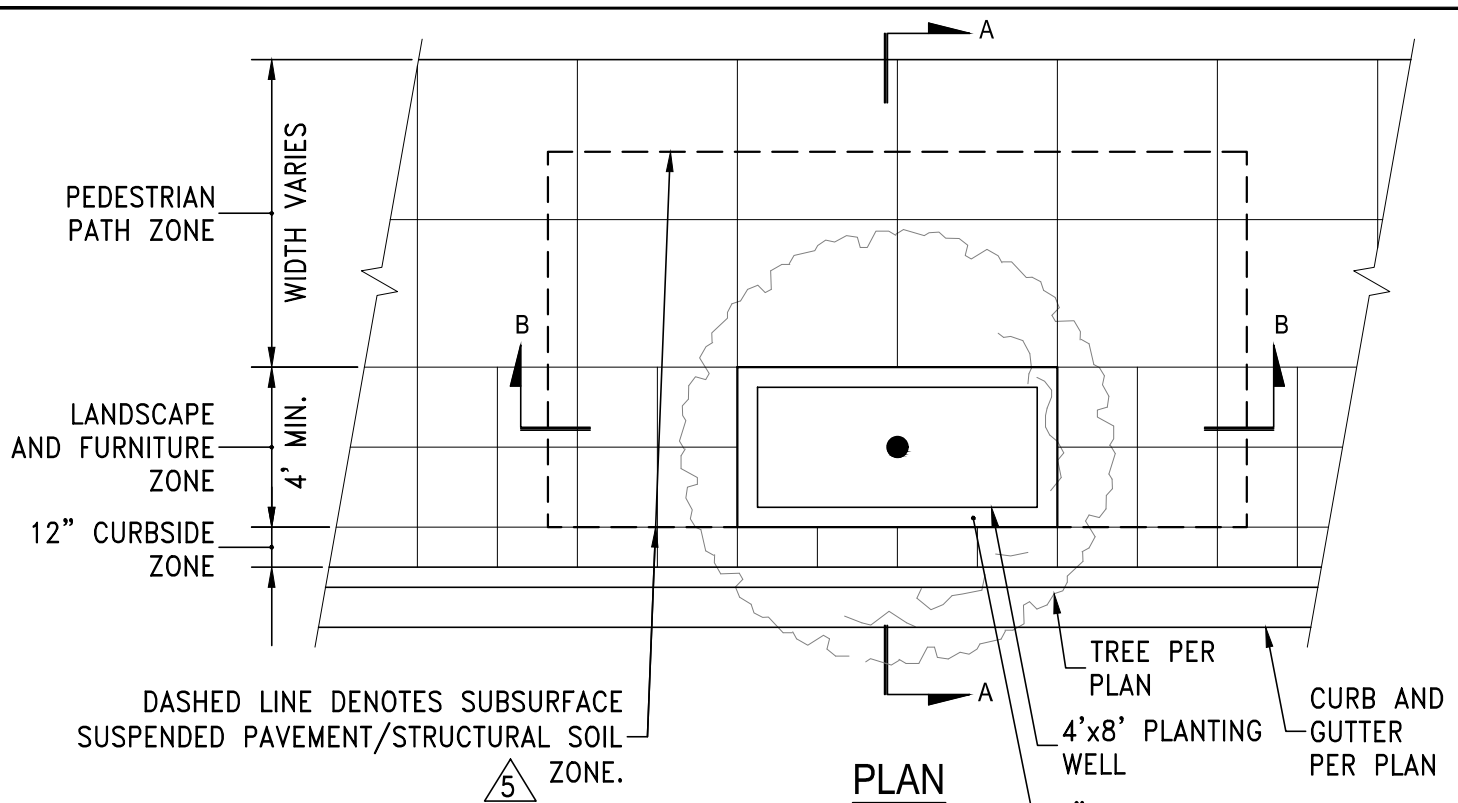

SECTION B-B

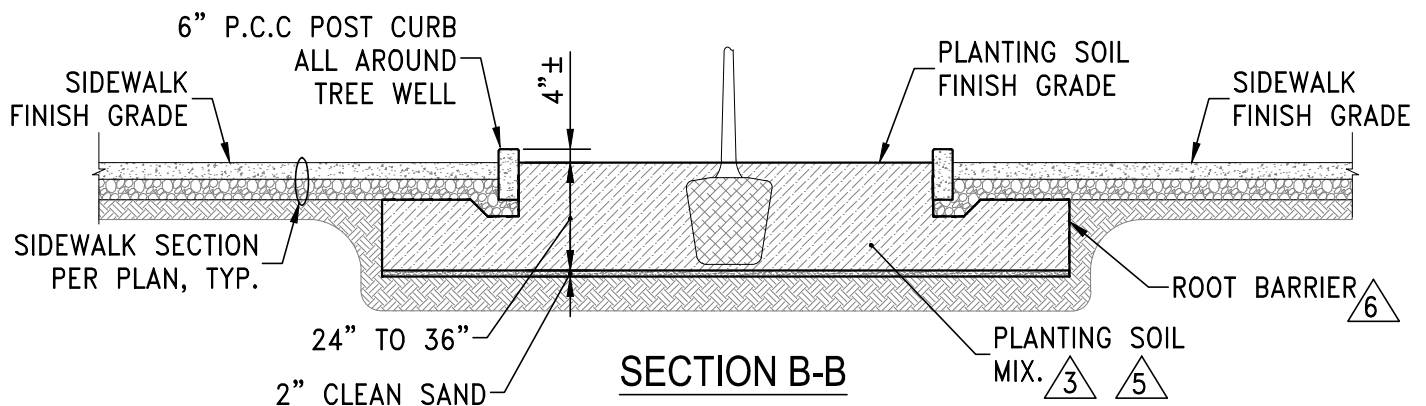

STANDARD DETAILS FOR PUBLIC WORKS CONSTRUCTION

TREE WELL WITH CURB

DRAWING No.

R-501A

APPROVED BY: MB

DATE: 12/2019