
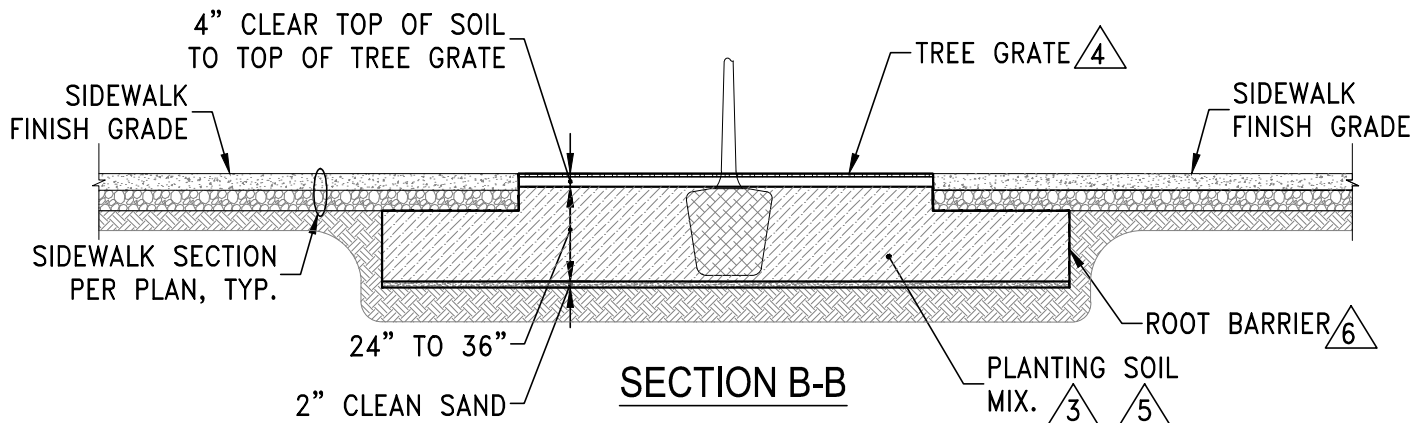
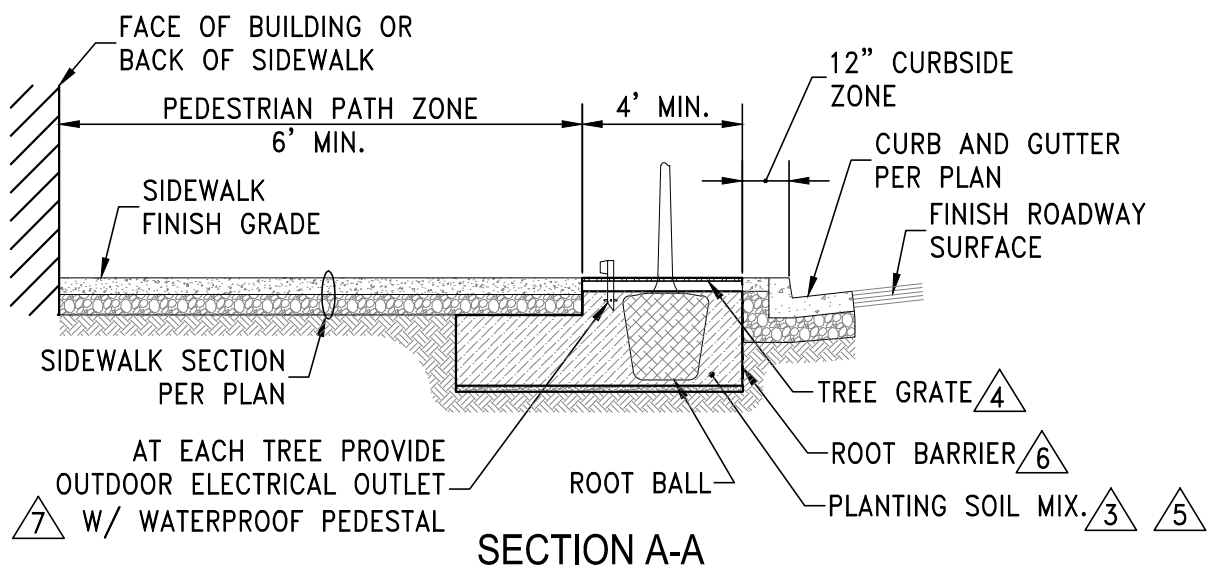


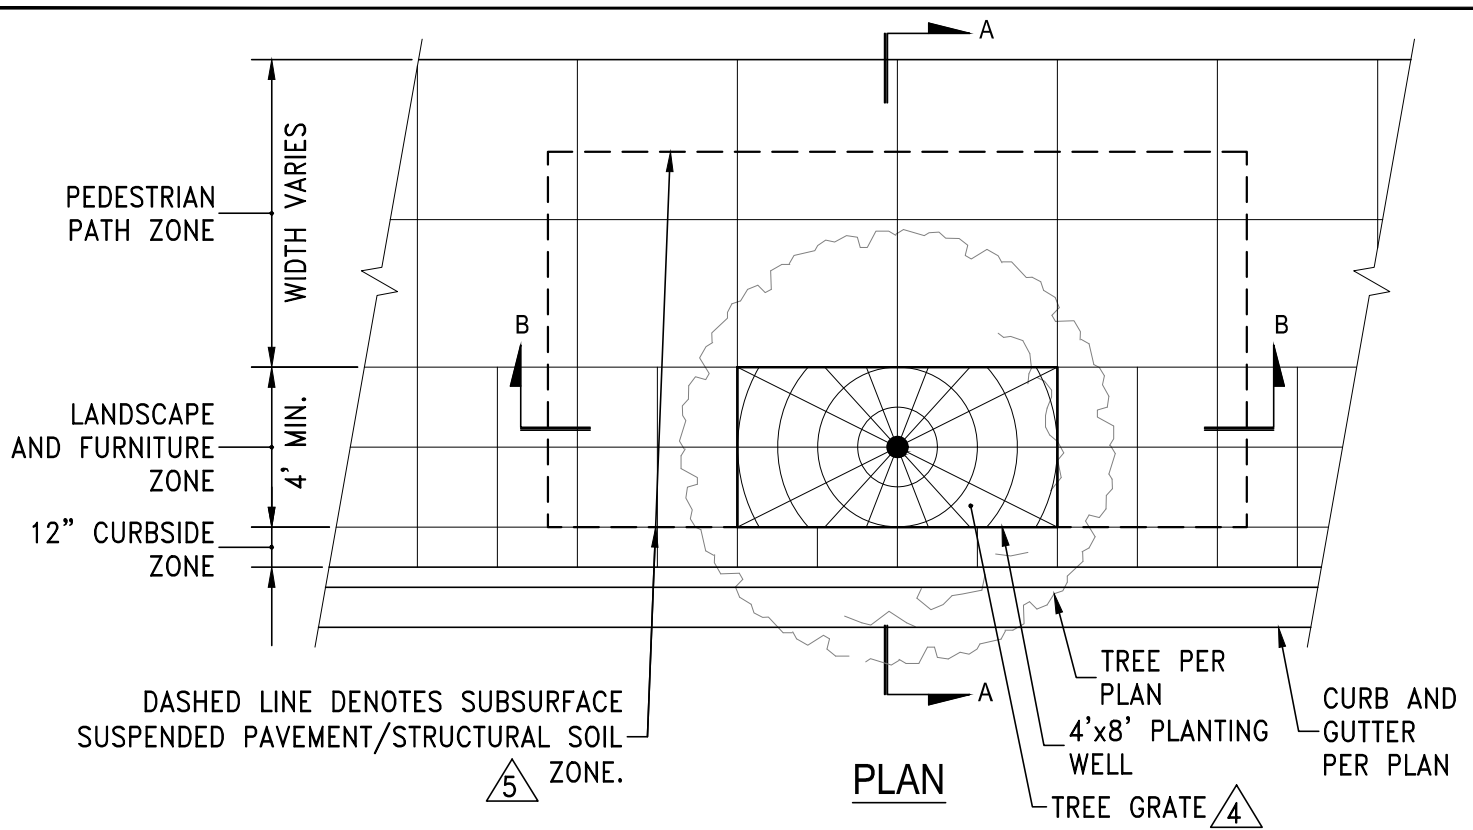

STANDARD DETAILS FOR PUBLIC WORKS CONSTRUCTION

TREE WELL WITH GRATE

DRAWING No.

R-501B

APPROVED BY: MB

DATE: 12/2019