
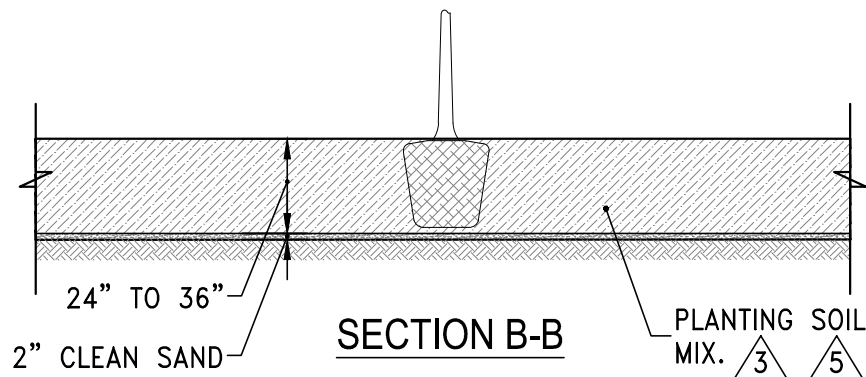
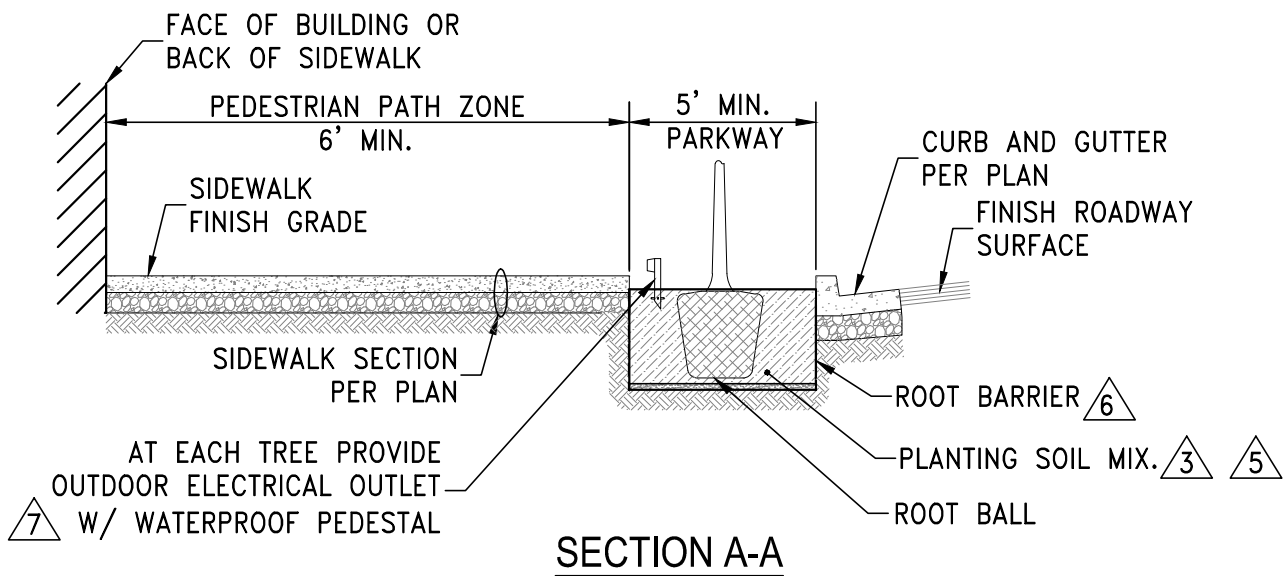


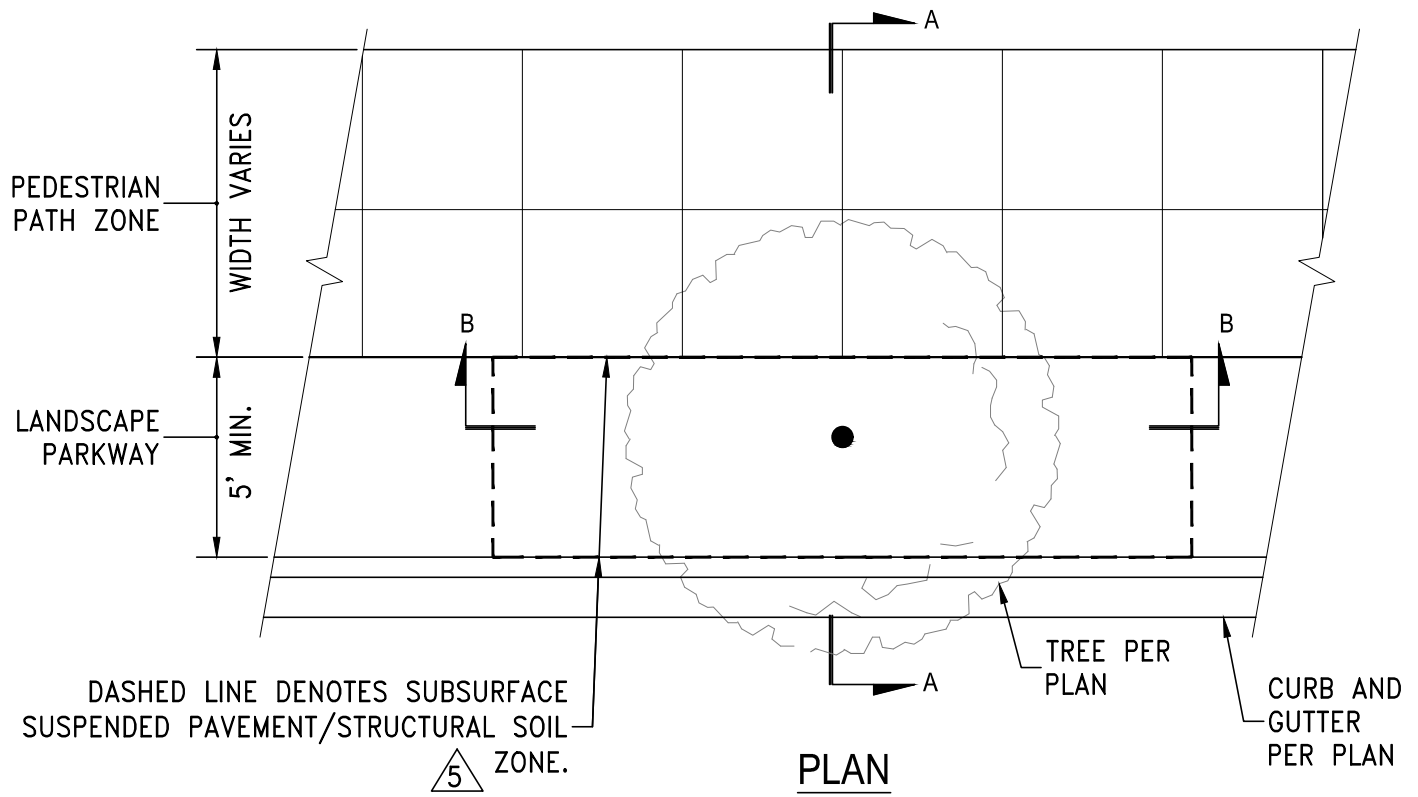

STANDARD DETAILS FOR PUBLIC WORKS CONSTRUCTION

TREE WITH PARKWAY

DRAWING No.

R-501C

APPROVED BY: MB

DATE: 12/2019