


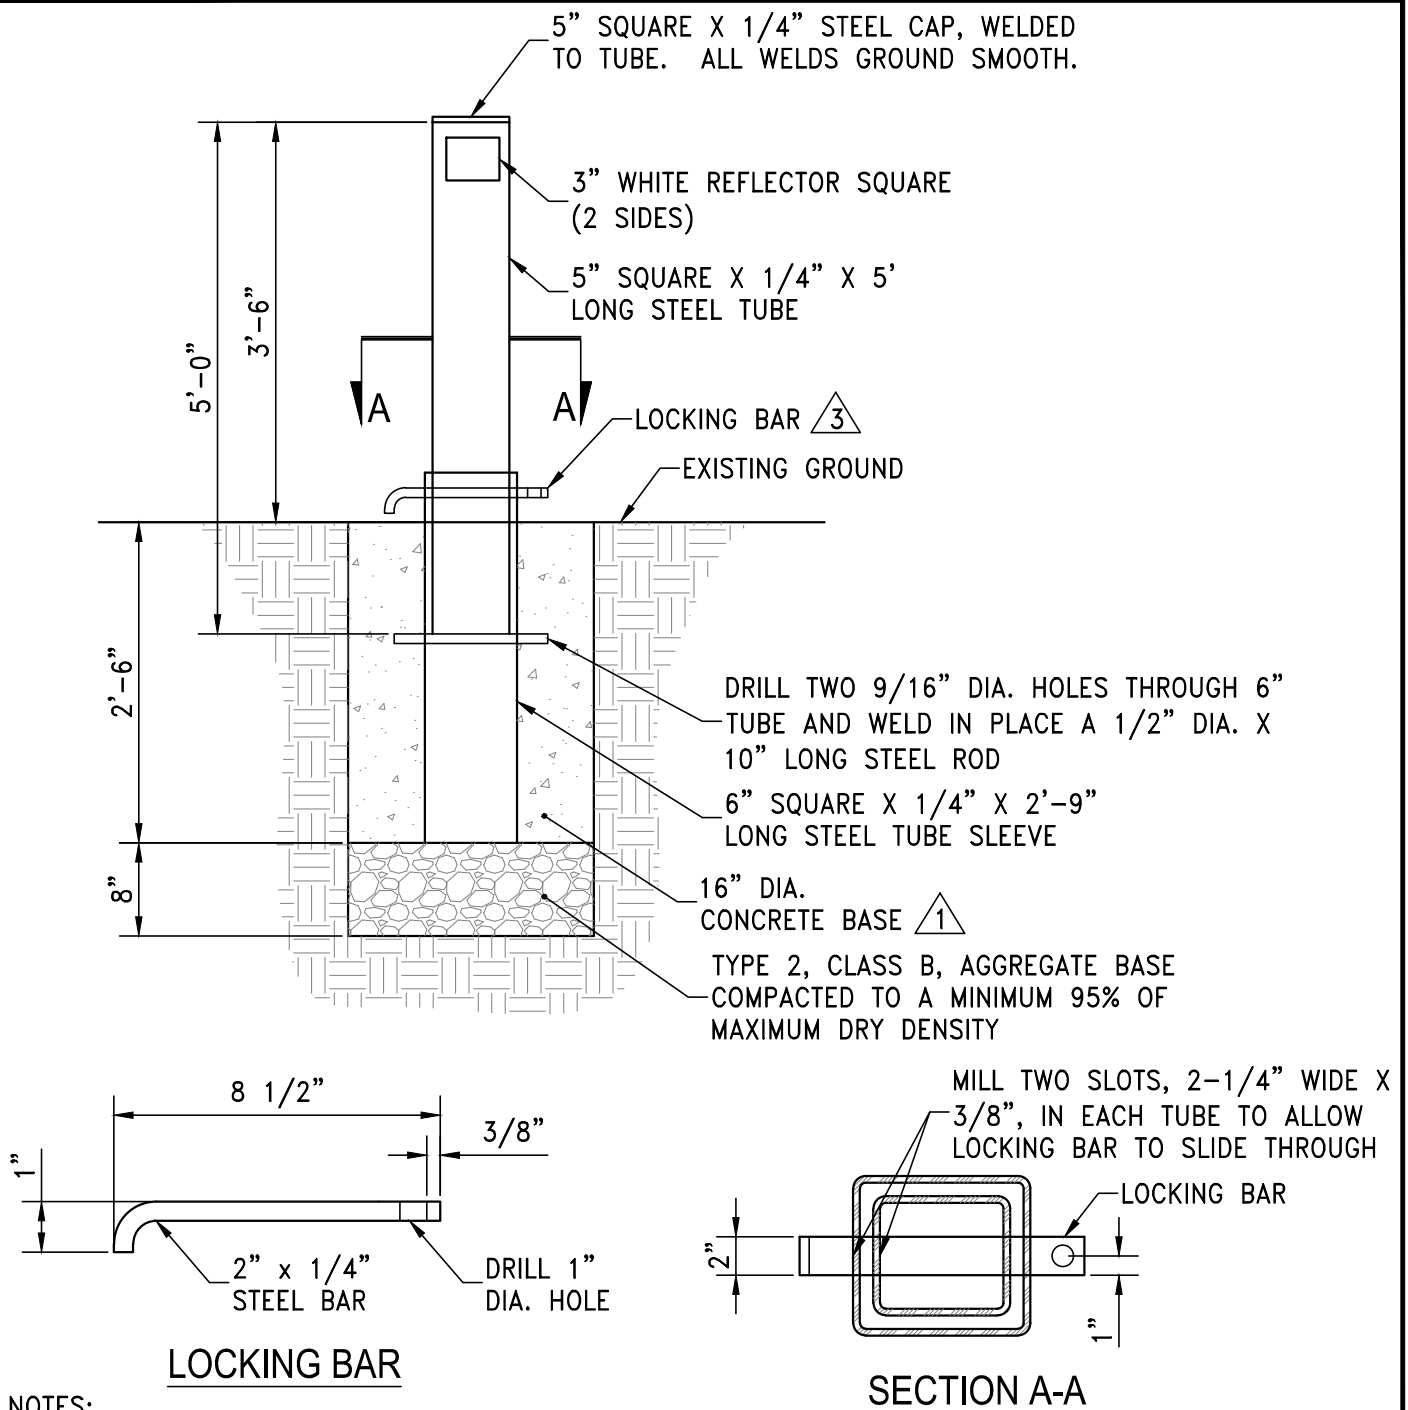

NOTES:

1. PORTLAND CEMENT CONCRETE (P.C.C.) SHALL BE 4000 PSI MIN. COMPRESSIVE STRENGTH AT 28 DAYS. ALL CEMENT CONCRETE SHALL HAVE A COARSE AGGREGATE GRADATION CONFORMING TO SIZE No. 67. POLYPROPYLENE OR CELLULOSE FIBERS SHALL BE ADDED TO THE P.C.C. AT 1.5 LBS PER CUBIC YARD. MIX DESIGN SHALL CONFORM TO THE REQUIREMENTS OF SECTION 337.10 OF SSPWC. ALL MATERIALS SHALL CONFORM TO SSPWC.
2. ALL WELDS AND BENDS SHALL BE SMOOTH, EVEN AND PAINTED YELLOW, MATCHING ENNIS-FLINT YELLOW 1952F COLOR.
3. CONTACT THE CITY OF RENO PUBLIC WORKS DEPARTMENT FOR PADLOCK DETAILS. THE CITY OF RENO SHALL MAINTAIN ALL KEYS.



STANDARD DETAILS FOR PUBLIC WORKS CONSTRUCTION

DRAWING No.

REMOVABLE BOLLARD

R-603A

APPROVED BY: KK

DATE: 2/2026